


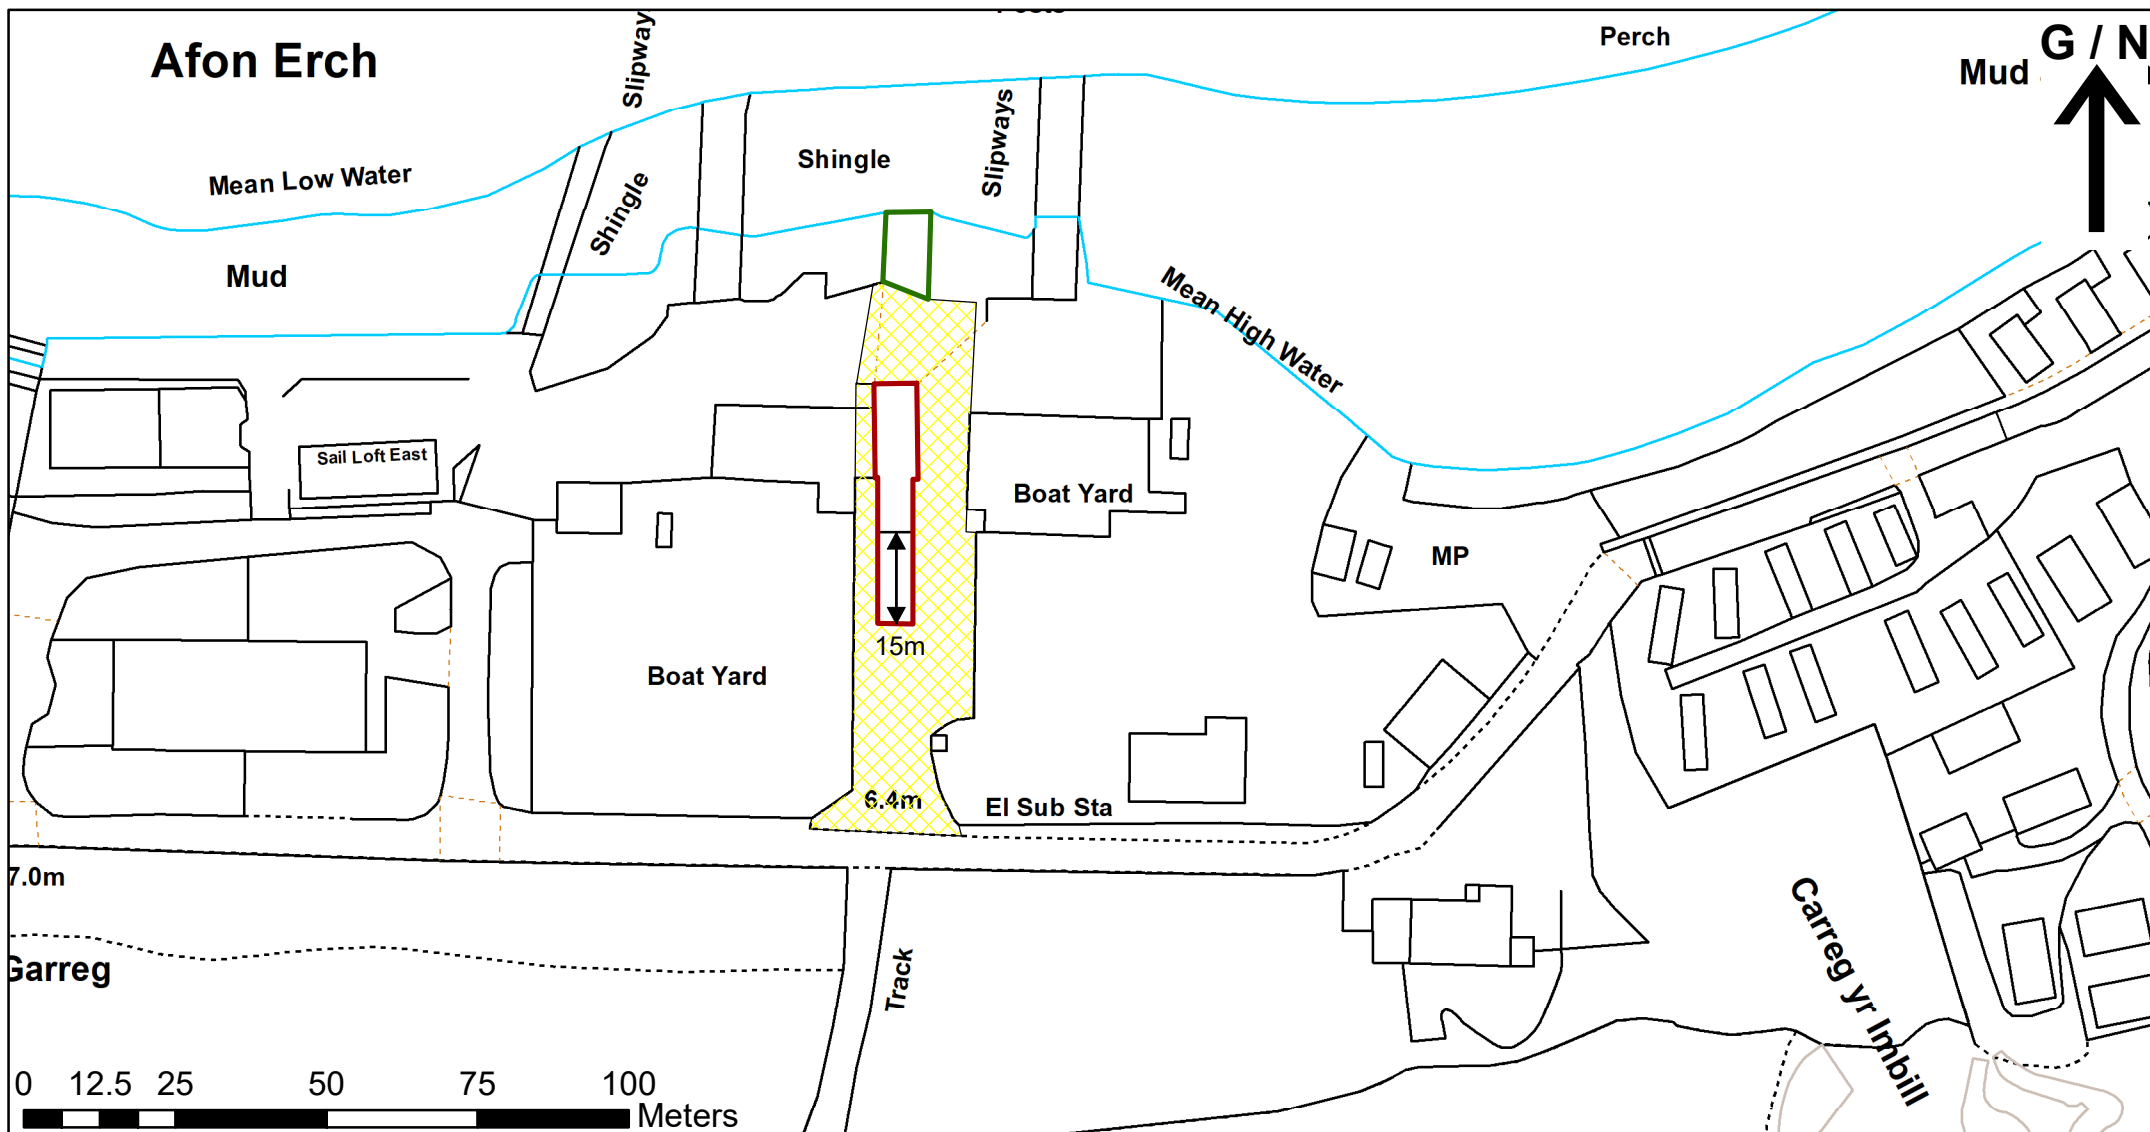

Teitl / Title:

**Hen Orsaf Bad Achub, Harbwr Allanol, Pwllheli /  
Former Lifeboat Station, Outer Harbour, Pwllheli**

Dyddiad / Date:

03/06/2026

Graddfa / Scale @ A4:

1:1,250

Allwedd / Key:

 Eiddo / Premises

 Llithrfa / Slipway

 Hawl Tramwy / Right of Way