


## FFURFLEN GAIS ADRAN 58 / SECTION 58 REQUEST FORM



Rhaid cyflwyno 3 mis cyn cychwyn y Gwaith / *Must be submitted 3 months in advance of commencement of work*

ENW'R PROSIECT NEU GYNLLUN: <i>NAME OF PROJECT OR SCHEME:</i>	Kings Road to Plas Silyn
ENW STRYD: <i>STREET NAME:</i>	B4418
USRN:	46400161
CYFEIRNOD GRID: <i>GRID REFERENCE:</i>	o/from E 247376 N 353039 i/to E 247612 N 352997
DYDDIAD DECHRAU'R GWAITH: <i>DATE OF COMMENCEMENT OF WORK:</i>	14 October 2019
MATH O WAITH: <i>TYPE OF WORK:</i>	Resurfacing
ENW RHEOLWR PROSIECT: <i>PROJECT MANAGER NAME:</i>	Barry Naylor Williams
MANYLION Y CONTRACTWR: <i>CONTRACTOR'S DETAILS:</i>	Hogan Construction Ltd
DYDDIAD DECHRAU'R ADRAN 58: <i>DATE SECTION 58 TO COMMENCE:</i>	14 October 2019
HYD Y ADRAN 58 (FAINT O BLYNEDD) <i>LENGTH OF SECTION 58 (HOW MANY YEARS)</i>	5 Years
RHIF ELGIN (ETON): <i>ELGIN (ETON) NUMBER:</i>	QM50219129135938630
GOFYNNWYD AMDANO GAN: <i>REQUESTED BY:</i>	Enw / Name: Barry Naylor Williams Rhif Ffon / Phone Number: 01286 679760
DYDDIAD: <i>DATE:</i>	10/05/2019
PLAN YN DANGOS MAINT Y CYNLLUN: <i>PLAN SHOWING EXTENT OF SCHEME:</i>	Allwch chi ddarparu cynllun ar wahan yn dangos maint y cynllun? <i>Can you provide a separate plan showing extent of the scheme?</i>

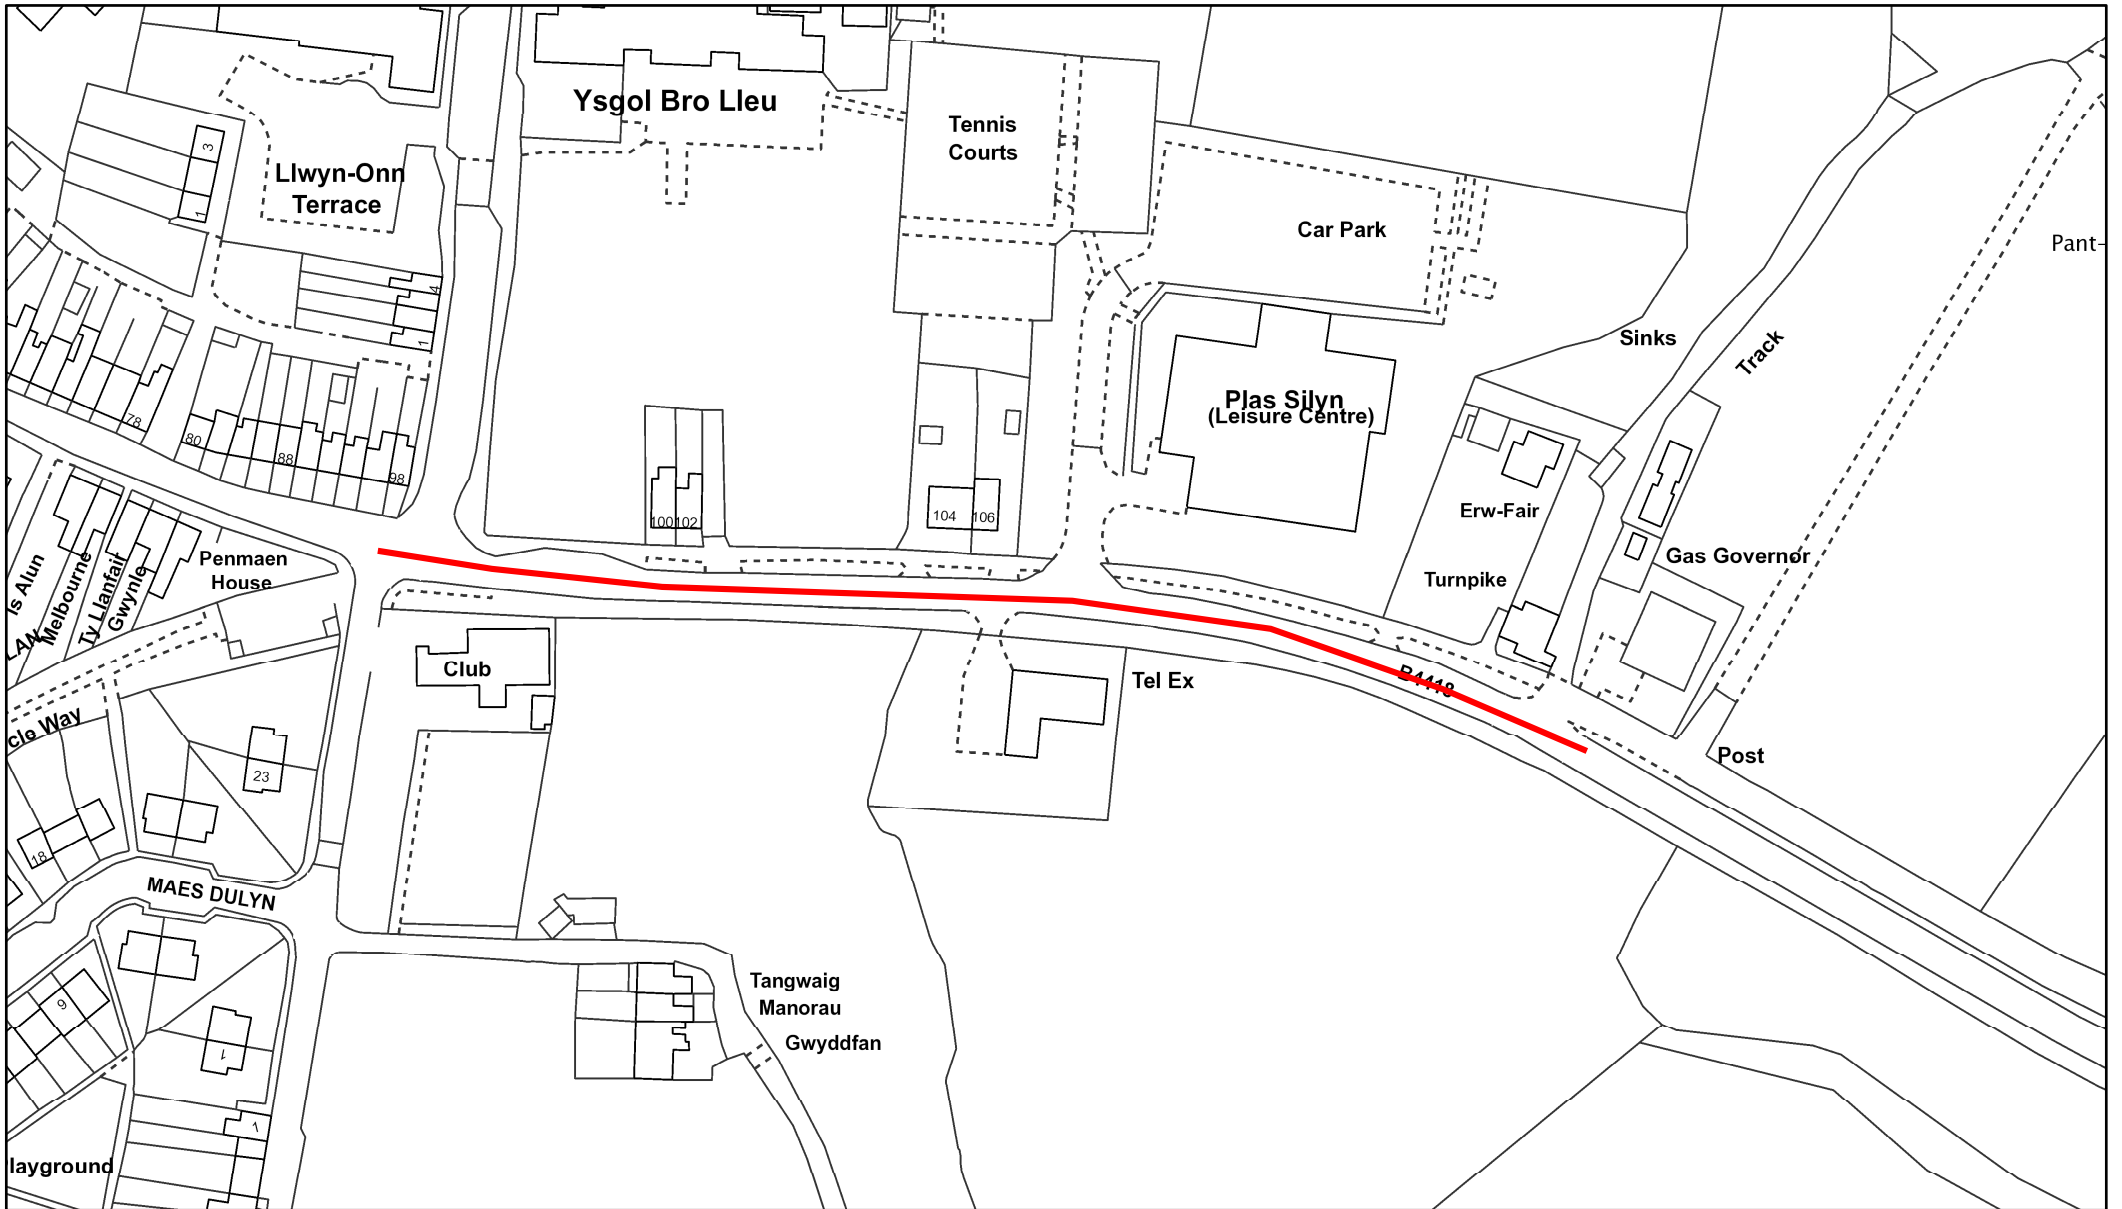

April 1, 2019

