


## FFURFLEN GAIS ADRAN 58 / SECTION 58 REQUEST FORM



Rhaid cyflwyno 3 mis cyn cychwyn y Gwaith / *Must be submitted 3 months in advance of commencement of work*

ENW'R PROSIECT NEU GYNLLUN: <i>NAME OF PROJECT OR SCHEME:</i>	Ffordd Hendrewen
ENW STRYD: <i>STREET NAME:</i>	Ffordd Hendrewen, Bangor
USRN:	46400367
CYFEIRNOD GRID: <i>GRID REFERENCE:</i>	o/from    E 257226                      N 371168 i/to        E 257438                      N 371163
DYDDIAD DECHRAU'R GWAITH: <i>DATE OF COMMENCEMENT OF WORK:</i>	November 1 <sup>st</sup> 2018
MATH O WAITH: <i>TYPE OF WORK:</i>	Carriageway Resurfacing
ENW RHEOLWR PROSIECT: <i>PROJECT MANAGER NAME:</i>	Barry Naylor Williams
MANYLION Y CONTRACTWR: <i>CONTRACTOR'S DETAILS:</i>	Hogan Construction Limited
DYDDIAD DECHRAU'R ADRAN 58: <i>DATE SECTION 58 TO COMMENCE:</i>	01/11/2018
HYD Y ADRAN 58 (FAINT O BLYNEDD) <i>LENGTH OF SECTION 58 (HOW MANY YEARS)</i>	5 years
RHIF ELGIN (ETON): <i>ELGIN (ETON) NUMBER:</i>	QM002A/BNW/13003
GOFYNNWYD AMDANO GAN: <i>REQUESTED BY:</i>	Enw / Name: <i>Barry Naylor Williams</i> Rhif Ffon / Phone Number: 01286 679760
DYDDIAD: <i>DATE:</i>	05/07/2018
PLAN YN DANGOS MAINT Y CYNLLUN: <i>PLAN SHOWING EXTENT OF SCHEME:</i>	Allwch chi ddarparu cynllun ar wahan yn dangos maint y cynllun? <i>Can you provide a separate plan showing extent of the scheme?</i>

# Hendrewen and Ger y Nant, Bangor

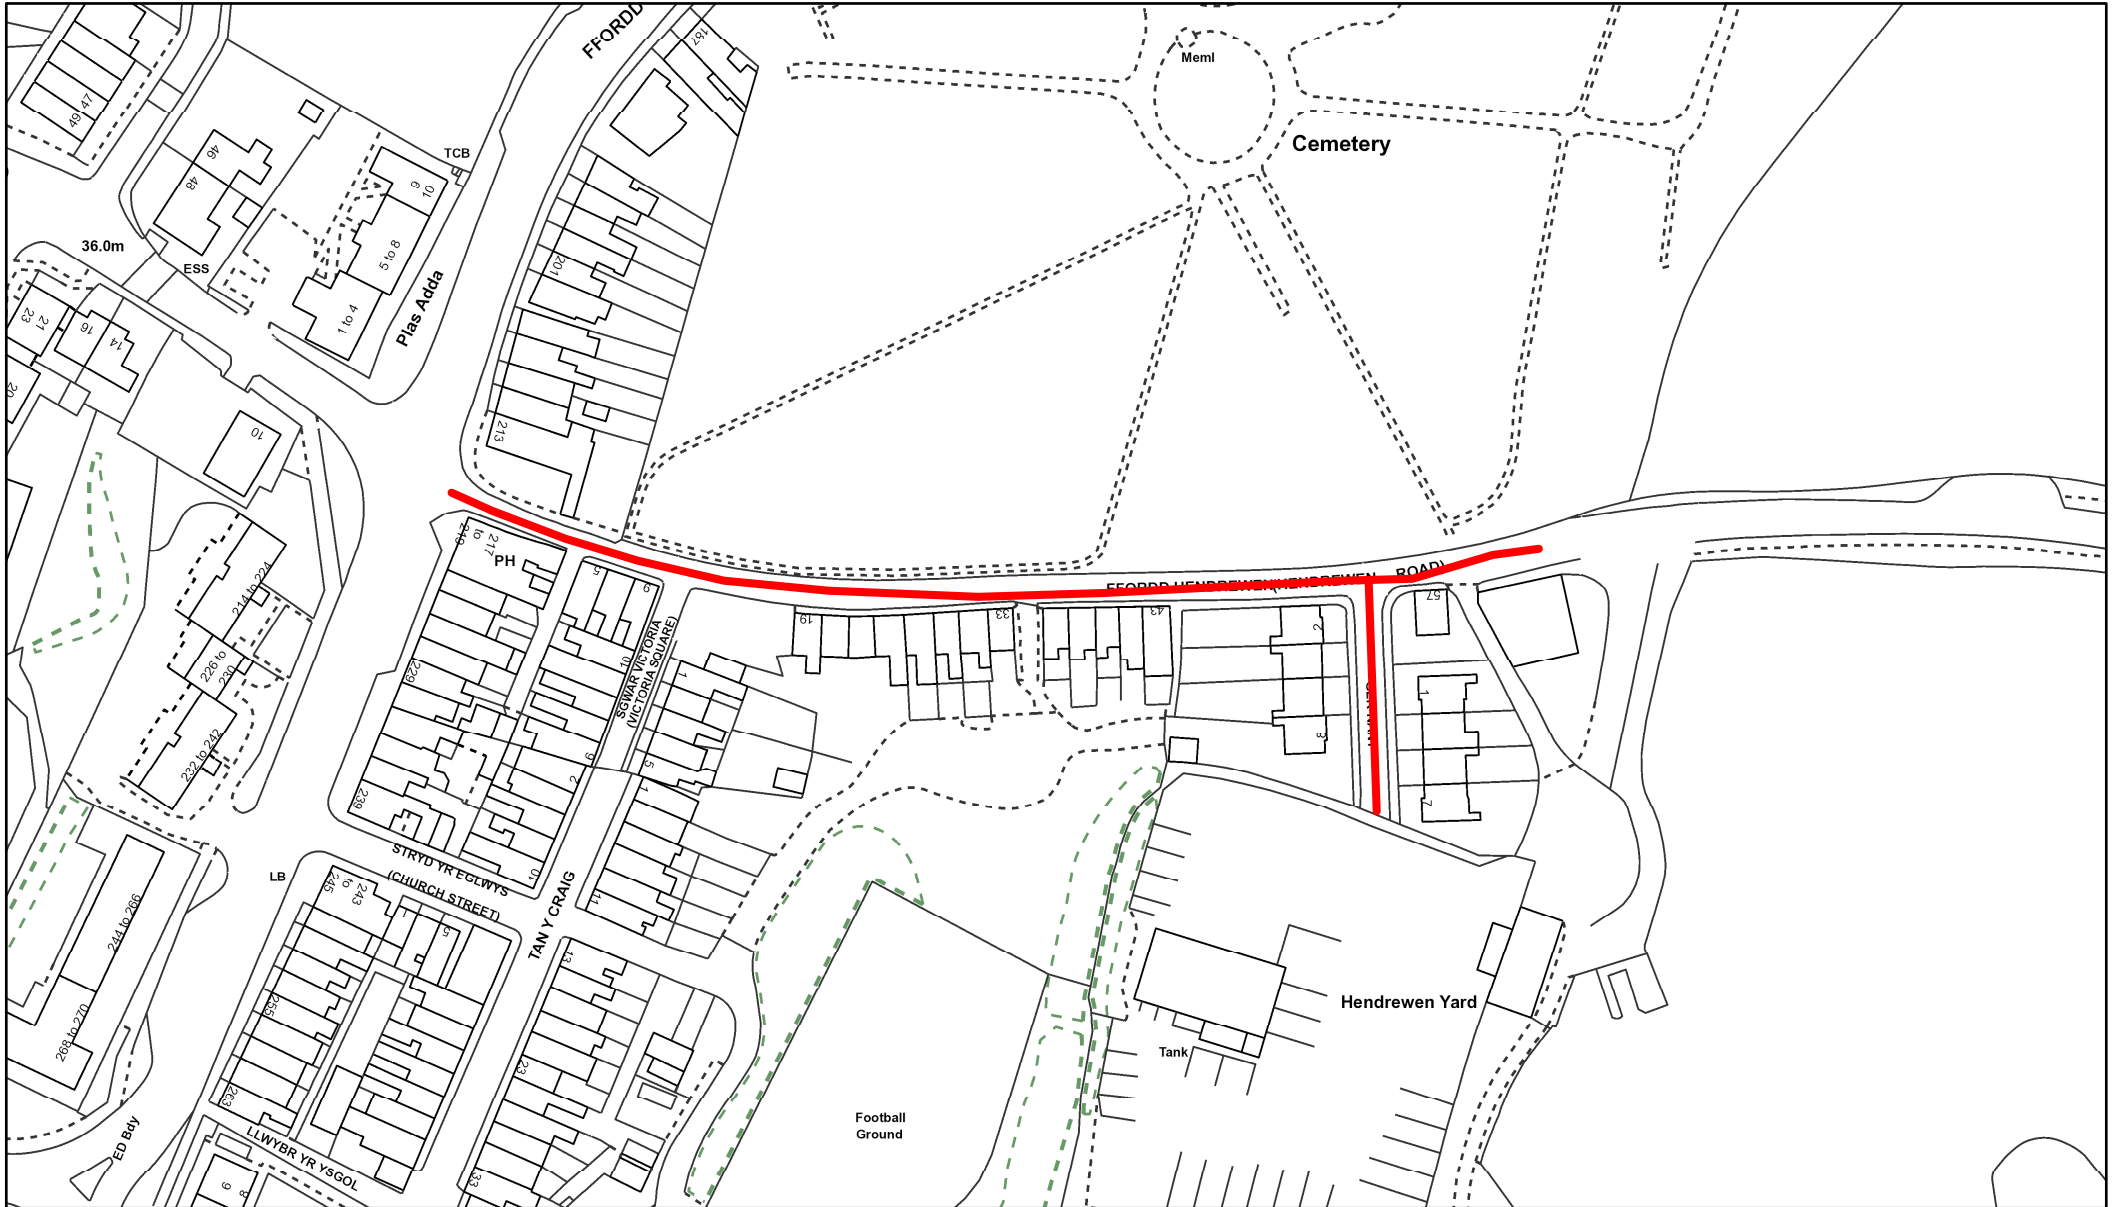

June 5, 2018

