


FFURFLEN GAIS ADRAN 58 / SECTION 58 REQUEST FORM



Rhaid cyflwyno 3 mis cyn cychwyn y Gwaith / *Must be submitted 3 months in advance of commencement of work*

ENW'R PROSIECT NEU GYNLLUN: <i>NAME OF PROJECT OR SCHEME:</i>	Ffordd Gwynedd
ENW STRYD: <i>STREET NAME:</i>	Ffordd Gwynedd, Bangor
USRN:	46400363
CYFEIRNOD GRID: <i>GRID REFERENCE:</i>	o/from E 258035 N 372211 i/to E 258081 N 372141
DYDDIAD DECHRAU'R GWAITH: <i>DATE OF COMMENCEMENT OF WORK:</i>	25/07/2019
MATH O WAITH: <i>TYPE OF WORK:</i>	Resurfacing
ENW RHEOLWR PROSIECT: <i>PROJECT MANAGER NAME:</i>	Barry Naylor Williams
MANYLION Y CONTRACTWR: <i>CONTRACTOR'S DETAILS:</i>	Hogan Construction Ltd
DYDDIAD DECHRAU'R ADRAN 58: <i>DATE SECTION 58 TO COMMENCE:</i>	25/07/2019
HYD Y ADRAN 58 (FAINT O BLYNEDD) <i>LENGTH OF SECTION 58 (HOW MANY YEARS)</i>	5 yrs
RHIF ELGIN (ETON): <i>ELGIN (ETON) NUMBER:</i>	QM50219116135958911
GOFYNNWYD AMDANO GAN: <i>REQUESTED BY:</i>	Enw / Name: <i>Barry Naylor Williams</i> Rhif Ffon / Phone Number: 01286 679760
DYDDIAD: <i>DATE:</i>	03/05/2019
PLAN YN DANGOS MAINT Y CYNLLUN: <i>PLAN SHOWING EXTENT OF SCHEME:</i>	Allwch chi ddarparu cynllun ar wahan yn dangos maint y cynllun? <i>Can you provide a separate plan showing extent of the scheme?</i>

Gwynedd Road, Bangor

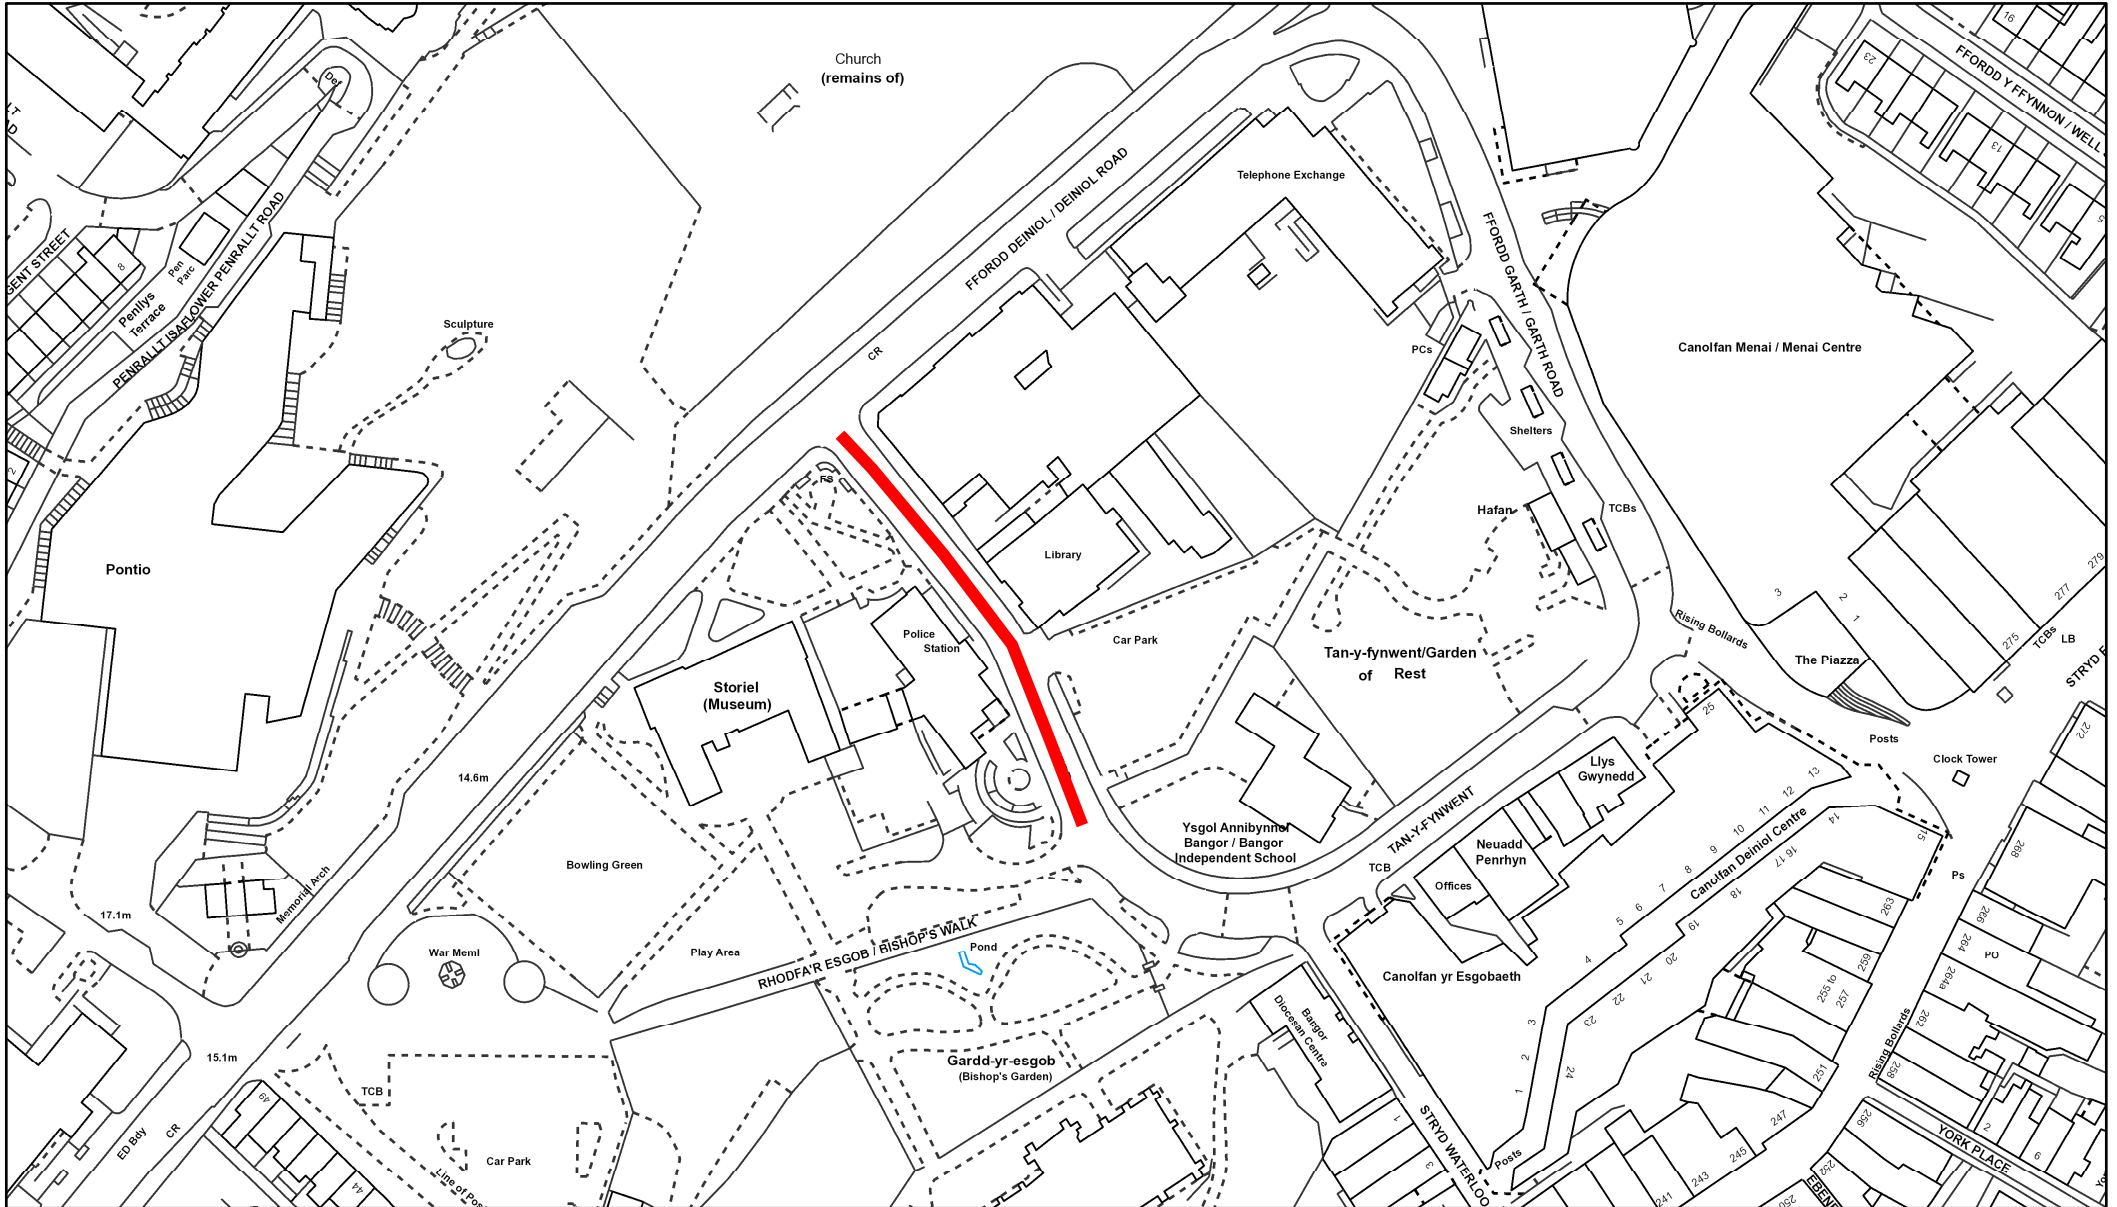

April 26, 2019

