



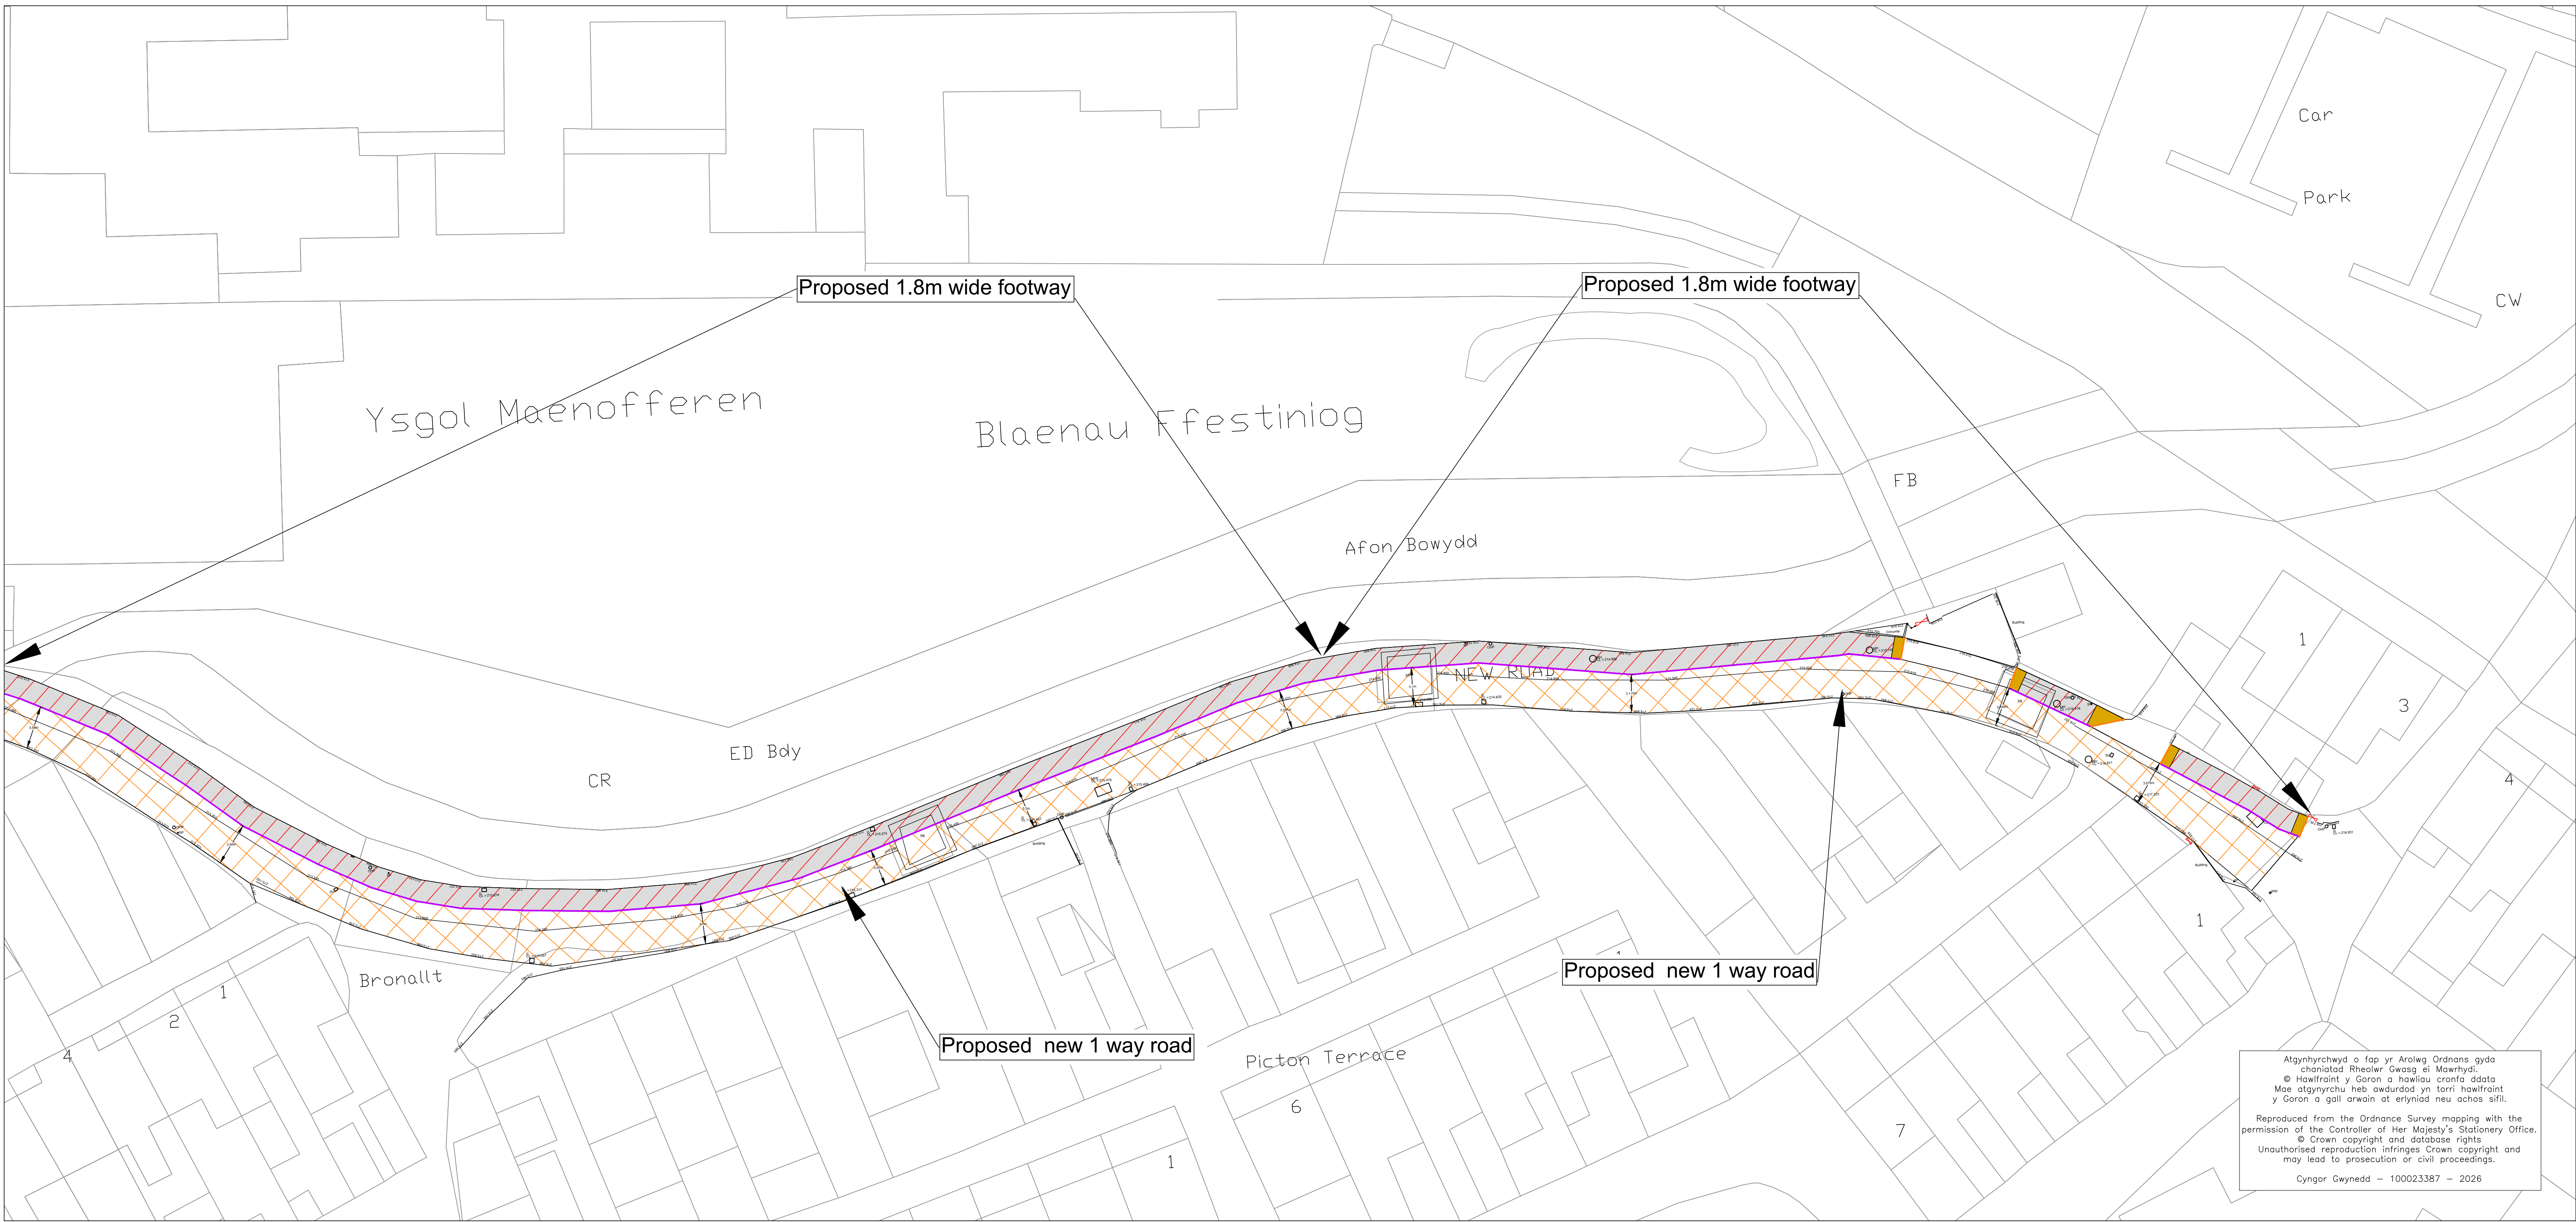

NODIADAU/NOTES

- New Paved 1.8m wide footway
- Green HFS 1.2m wide pedestrian walking zone
- Proposed new 1 way road system
- Proposed new pedestrian only road
- Proposed Blister Tactile Paving
- Proposed Type F Bullnose Concrete Kerb
- Proposed Type B Half Batter Concrete Kerb
- Removable Bollards

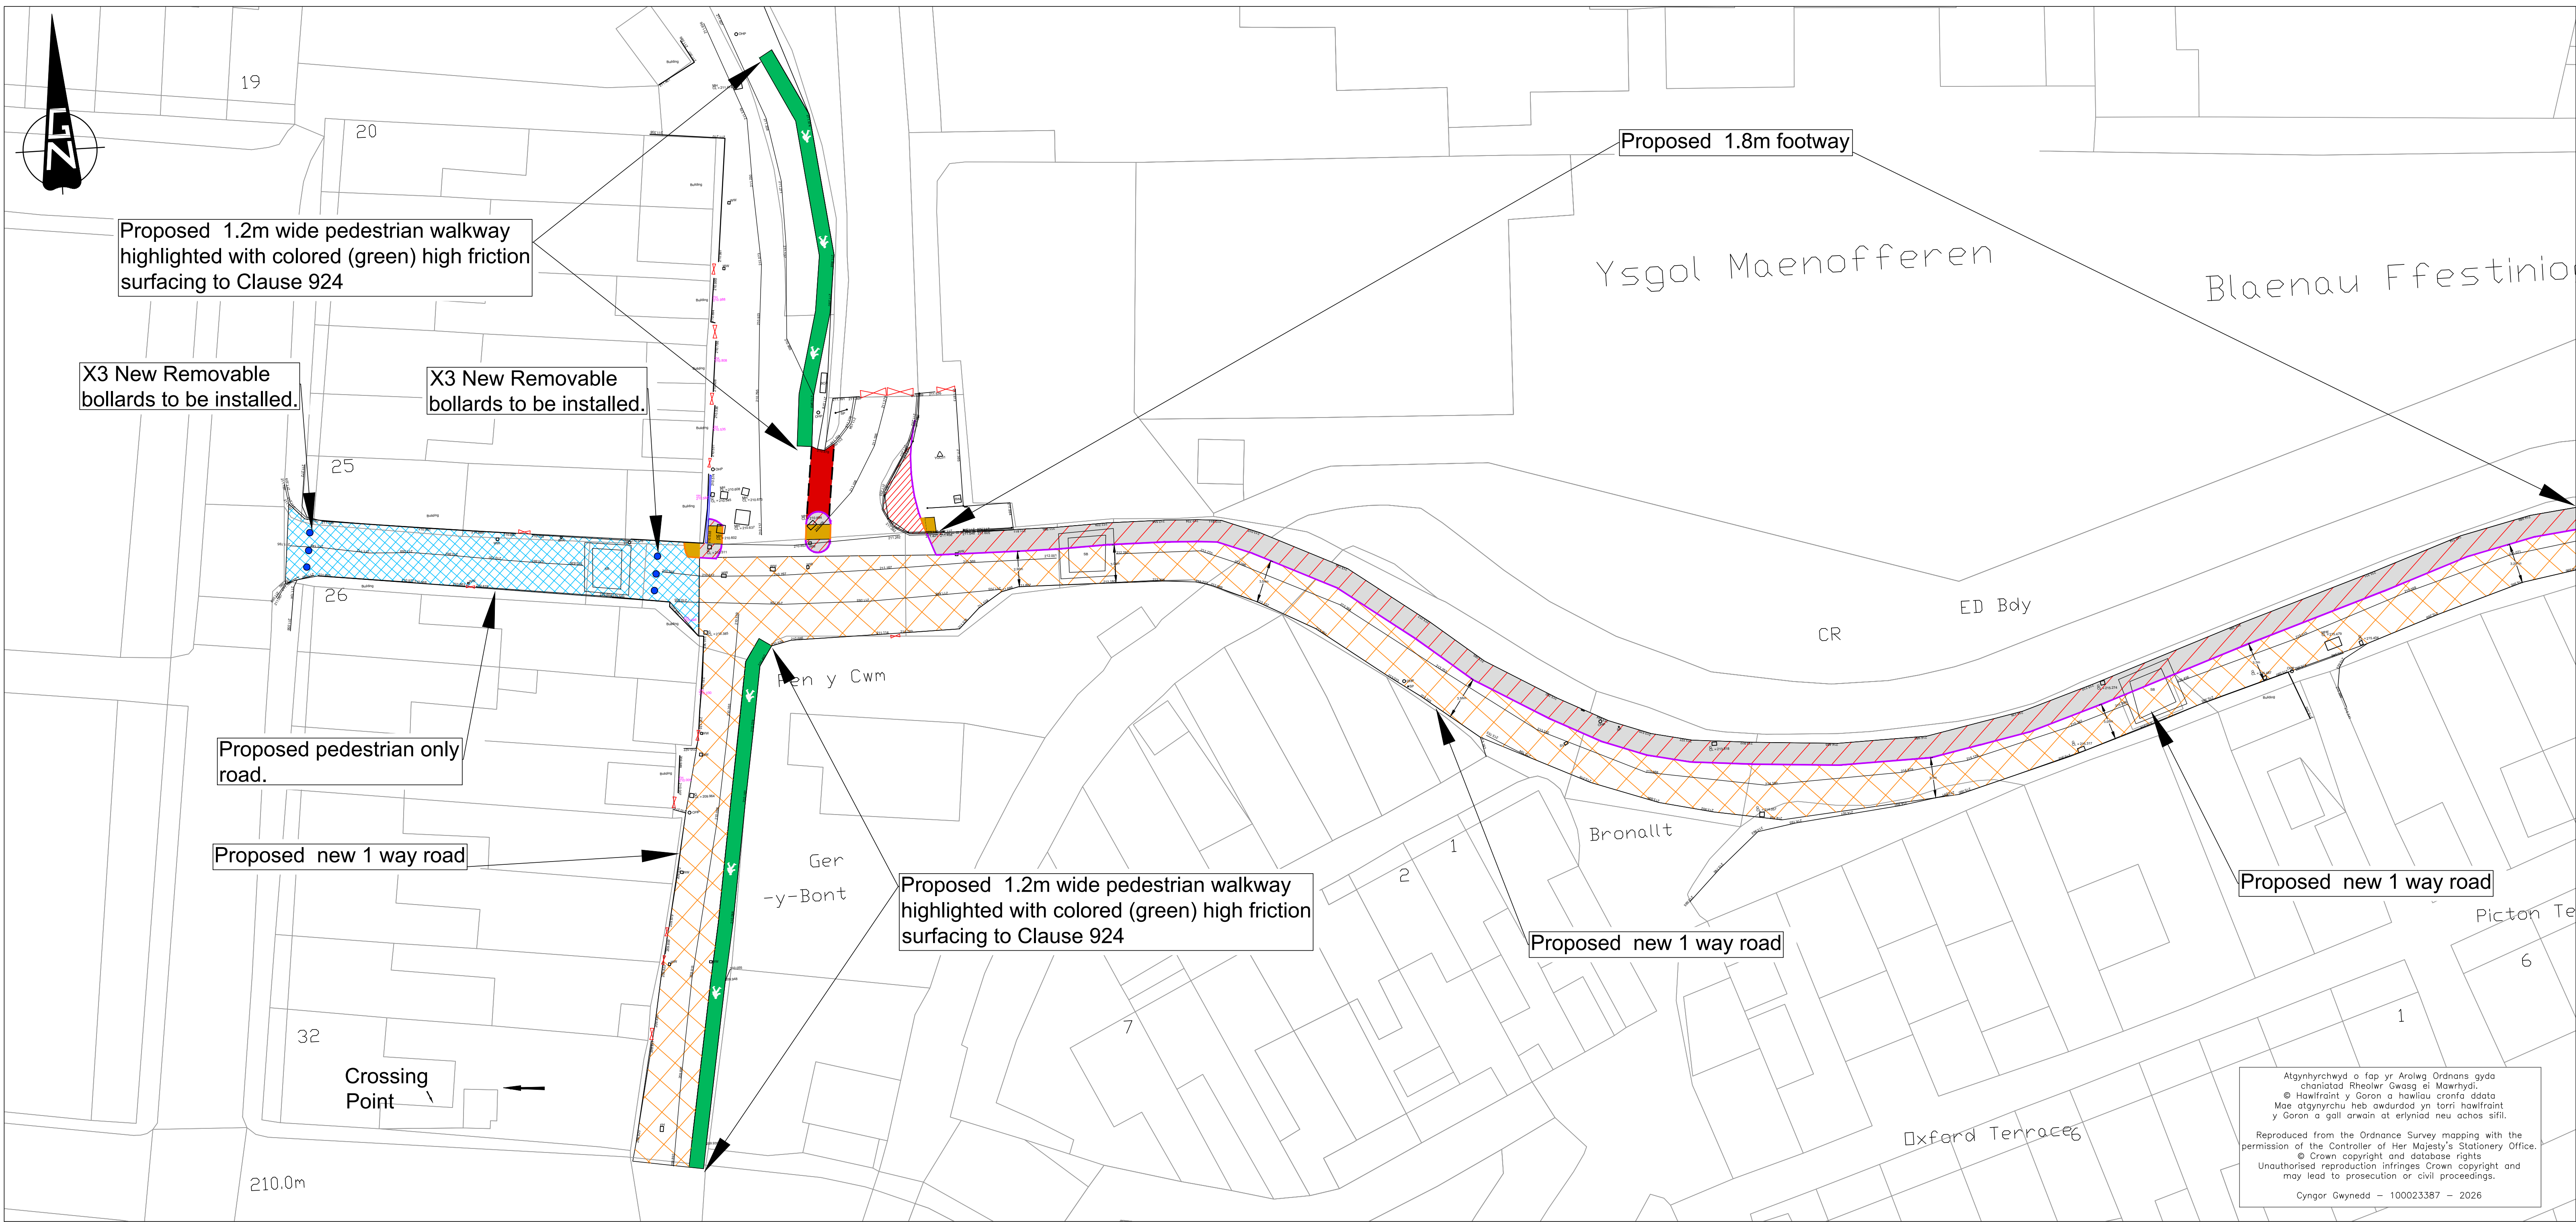

CYNLLUN / SCHEME :
Ysgol Maenofferen 15551

TEITL LLUNIAD / DRAWING TITLE :
Overview Plan
General Arrangement
Option 2 - 1 way road and 1.8m wide footway

DARLUNWYD GAN : DRAWN BY : GLJ	DYDDIAD DARLUNWYD : DATE DRAWN : 03/07/26
GWYBRYD GAN : CHECKED BY : GHR	DYDDIAD GWYBRYD : DATE CHECKED : 03/07/26
Tallen Sheet 1 of 2	GRADDYDD : SCALES : 1:250@A0

Rhif Lluniad
Drawing No. 15551/GA/100