

**LLINWEDD POSIBL – I'R GOGLEDD O'R AFON ARTRO**

***POTENTIAL LAYOUT – NORTH OF RIVER ARTRO***



---

ARAF



**GWELLIANAU ARALL**  
***OTHER IMPROVEMENTS***



---

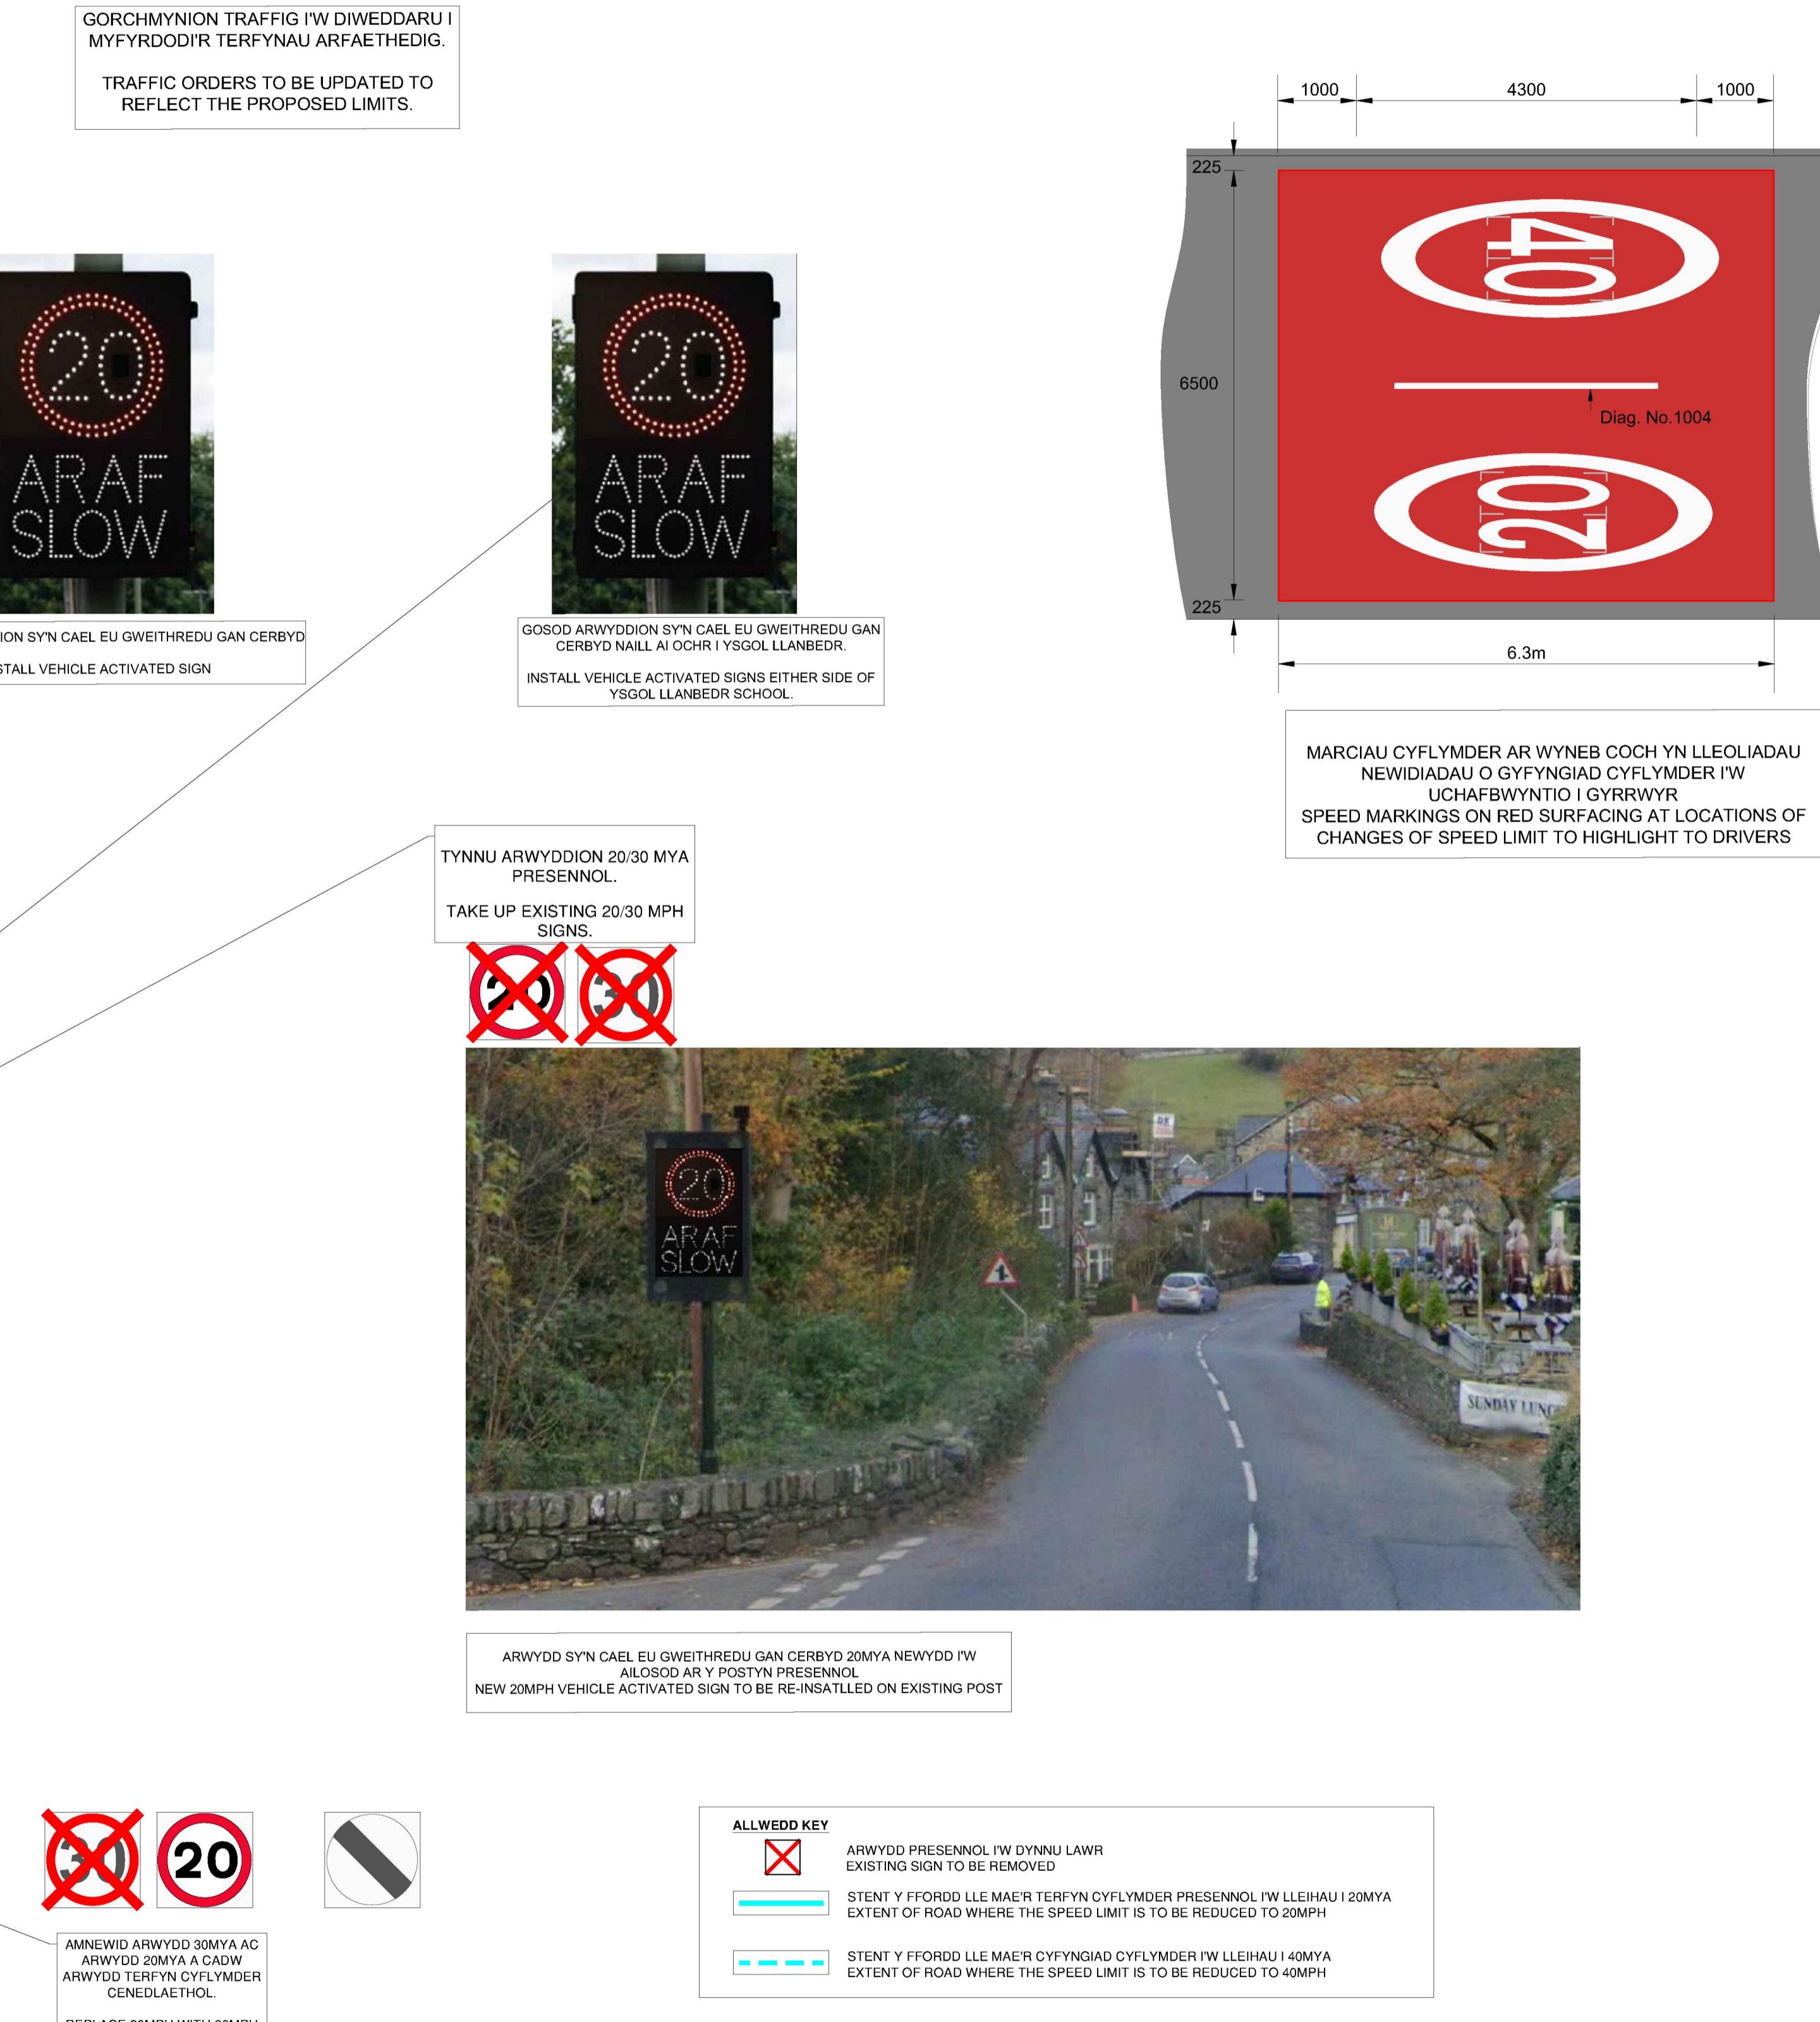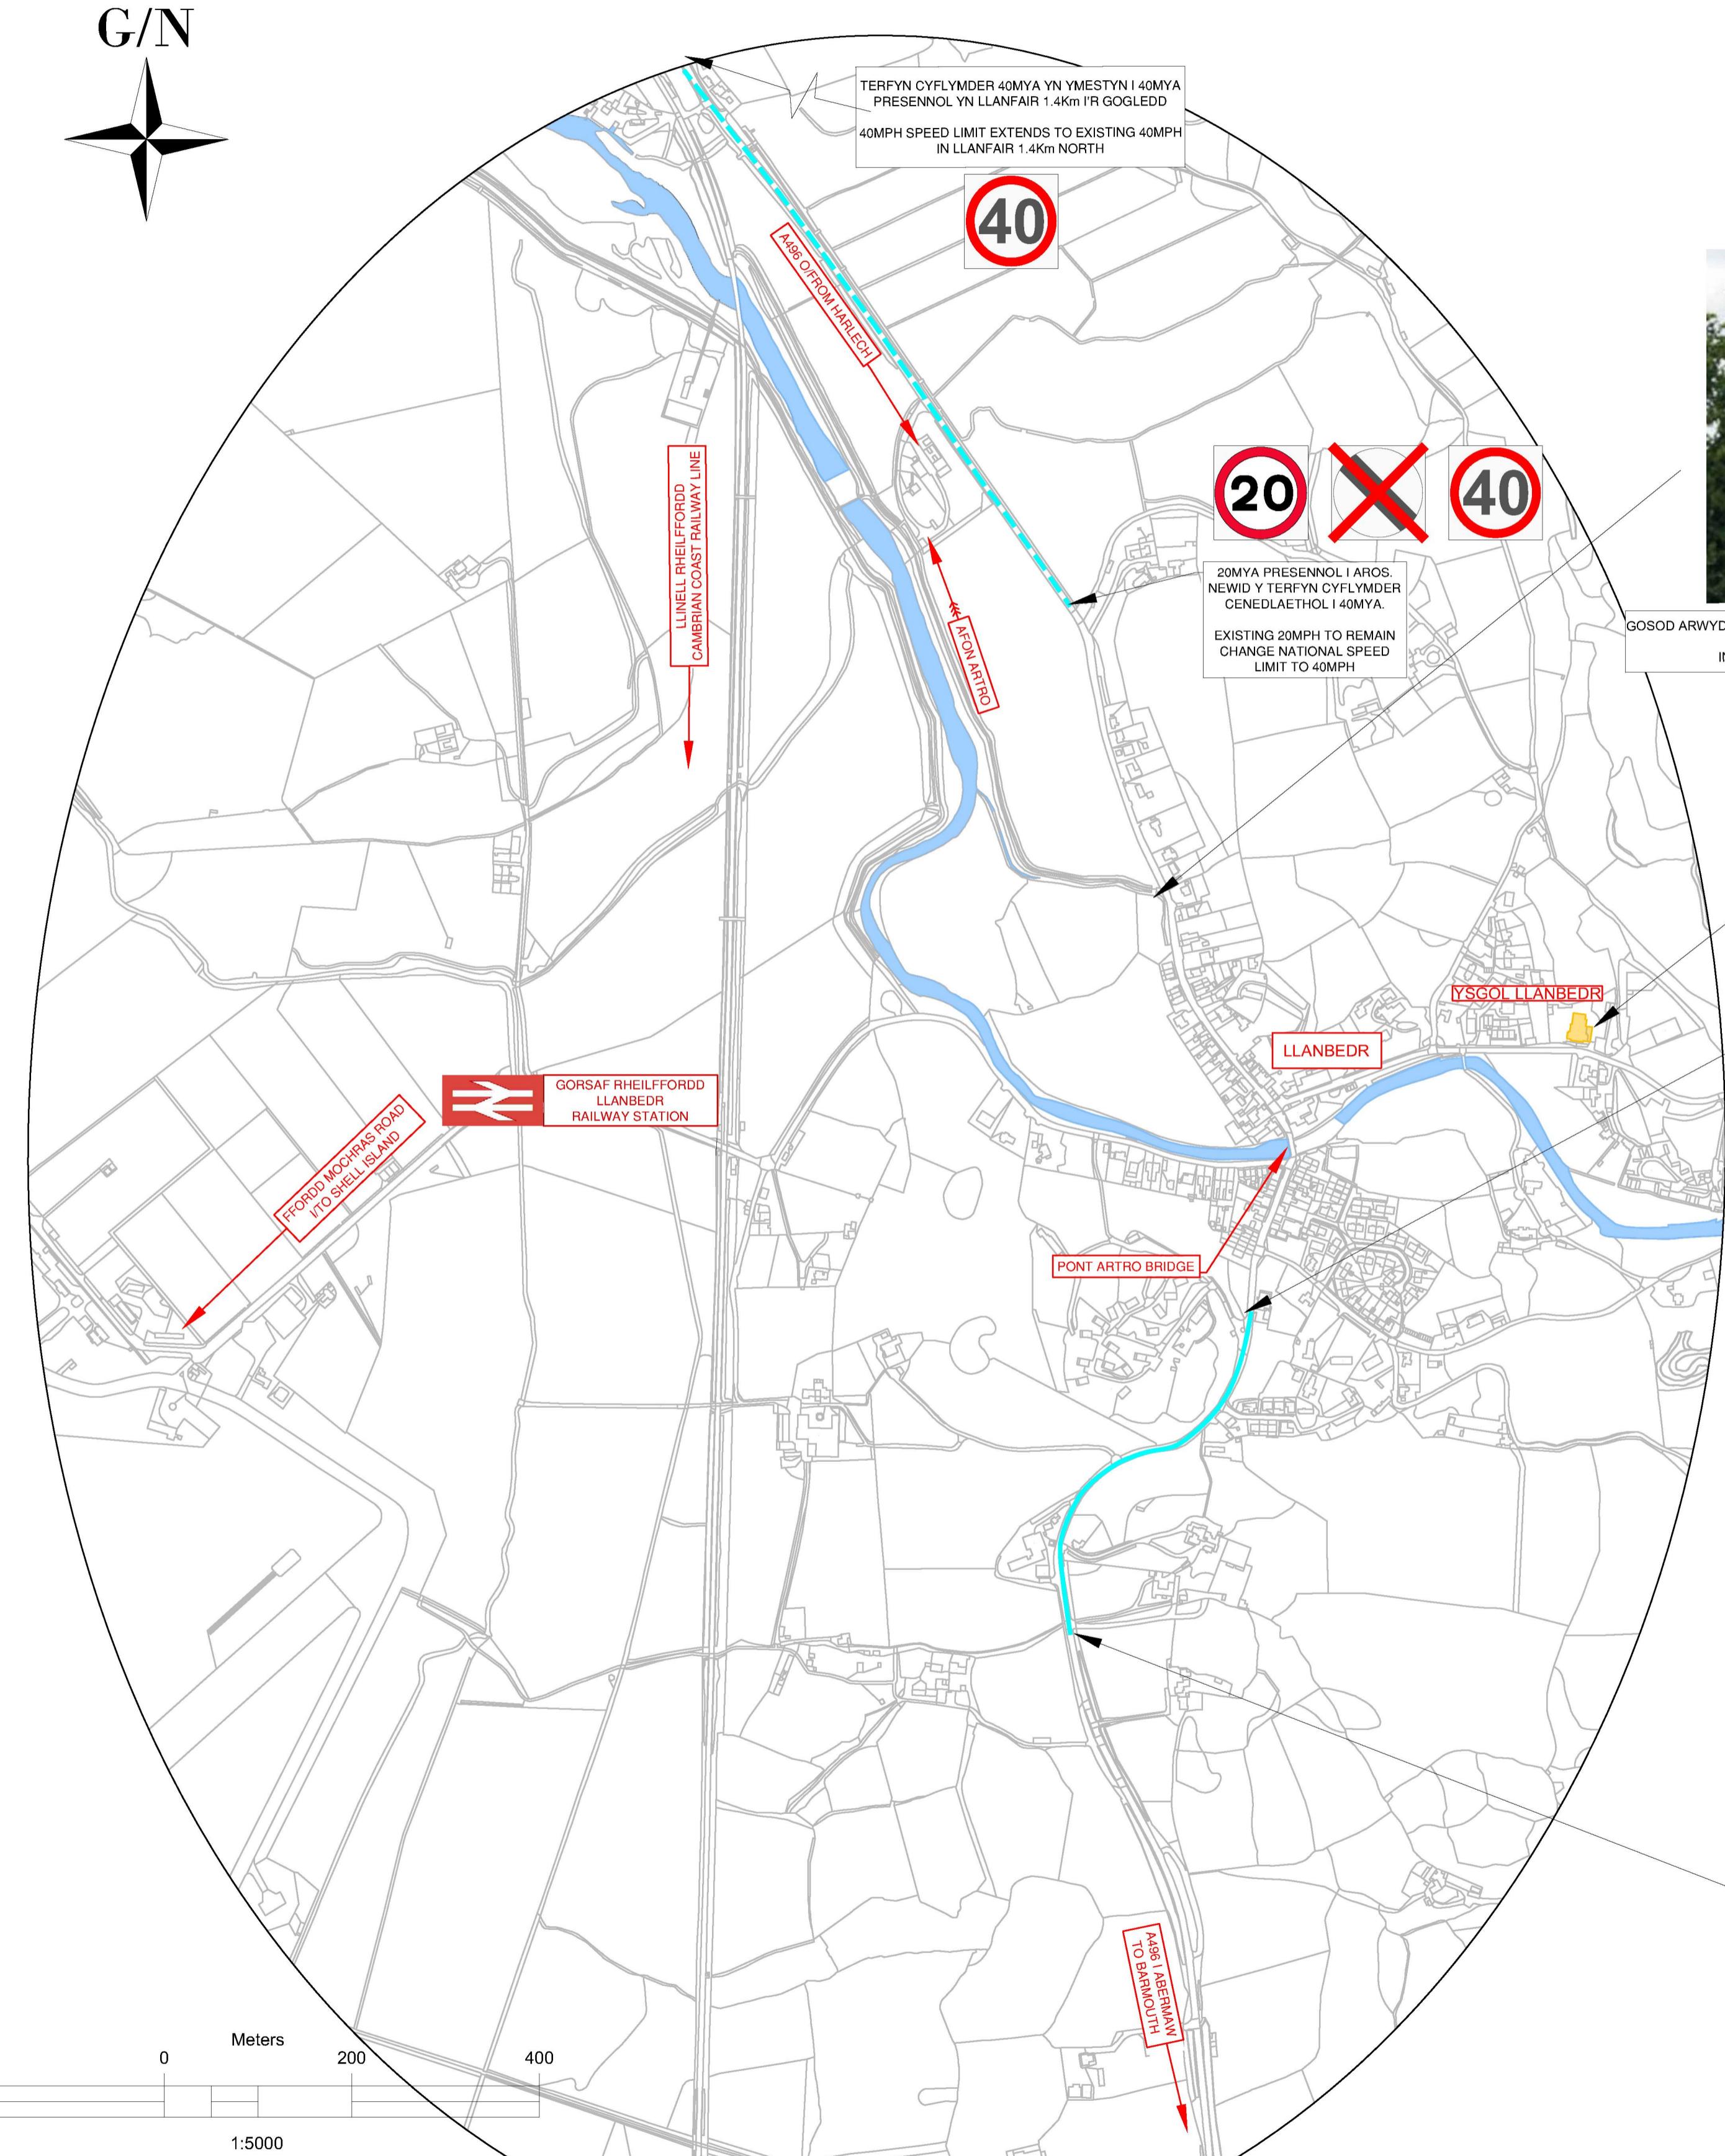

Ymestyn Y Terfyn Cyflymder Ar Hyd yr A496 I'r Gogledd a'r De I Leihau Cyflymderau O Fewn Pentref Llanbedr A Rheoli Cyflymder  
Extend Speed Limit Along The A496 To The North And South To Reduce Speed Within  
Llanbedr Village And Speed Management (Heb Ffordd Liniaru Cyflymder Isel - Without Low Speed Relief Road)

Ardal 1,2, 5 a 6  
Section 1,2,5  
and 6

Gwelliannau Pentref Llanbedr  
Llanbedr Village Improvements

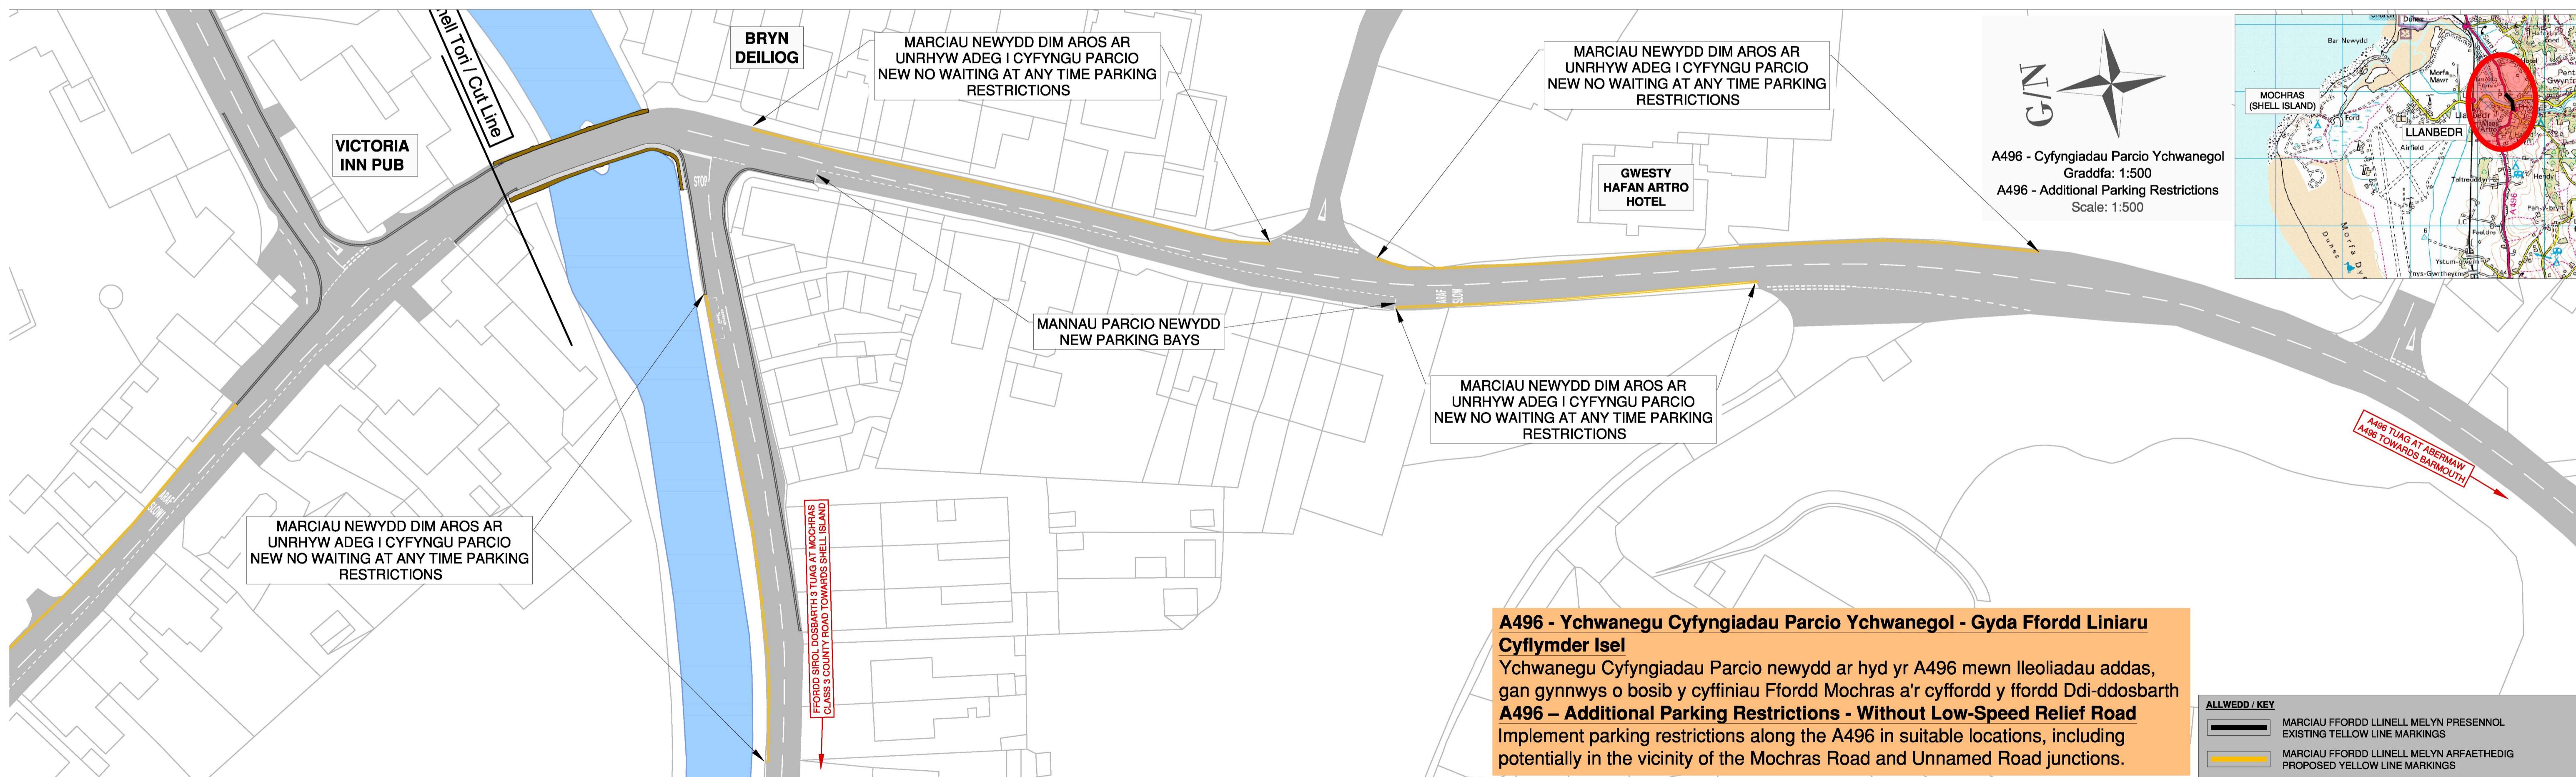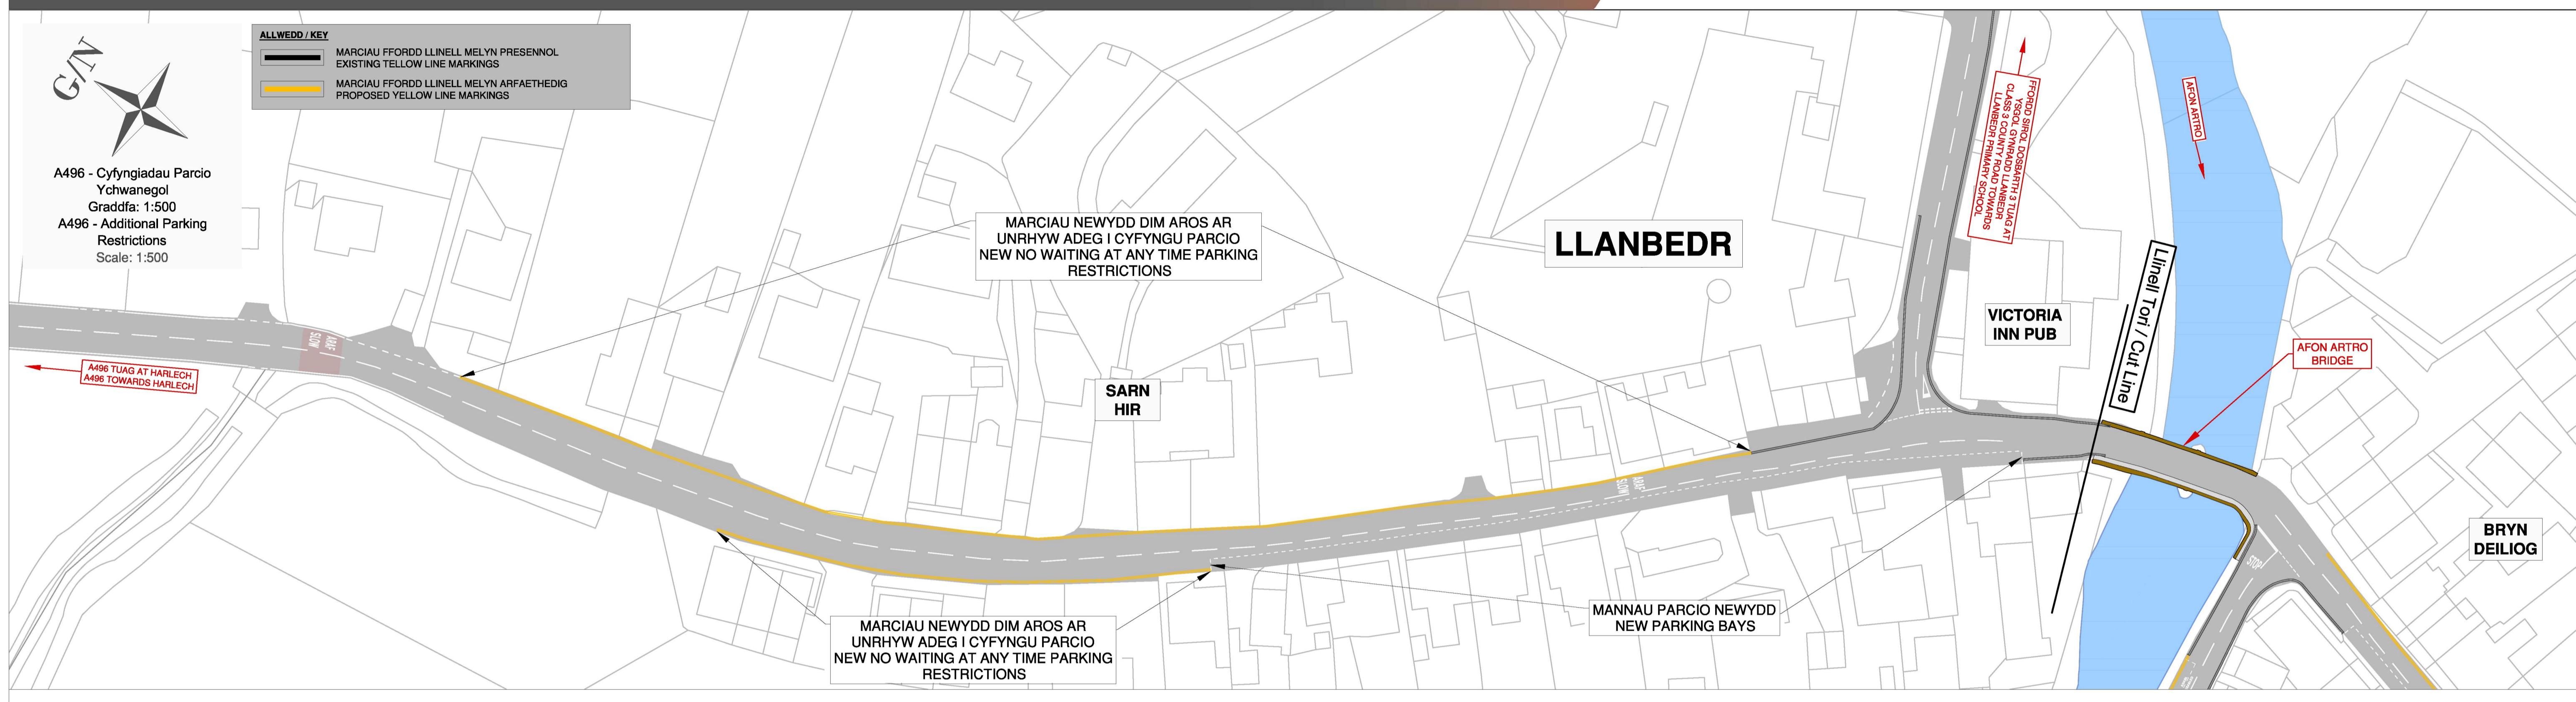




# Gwelliannau Pentref Llanbedr




# Llanbedr Village Improvements

# A496 - Cyfngiadau Parcio Ychwanegol (Heb Ffordd liniaru Cyflymder Isel) Additional Parking Restrictions (Without Low - Speed Relief Road)

# Ardal 3 a 4

## Section 3 & 4

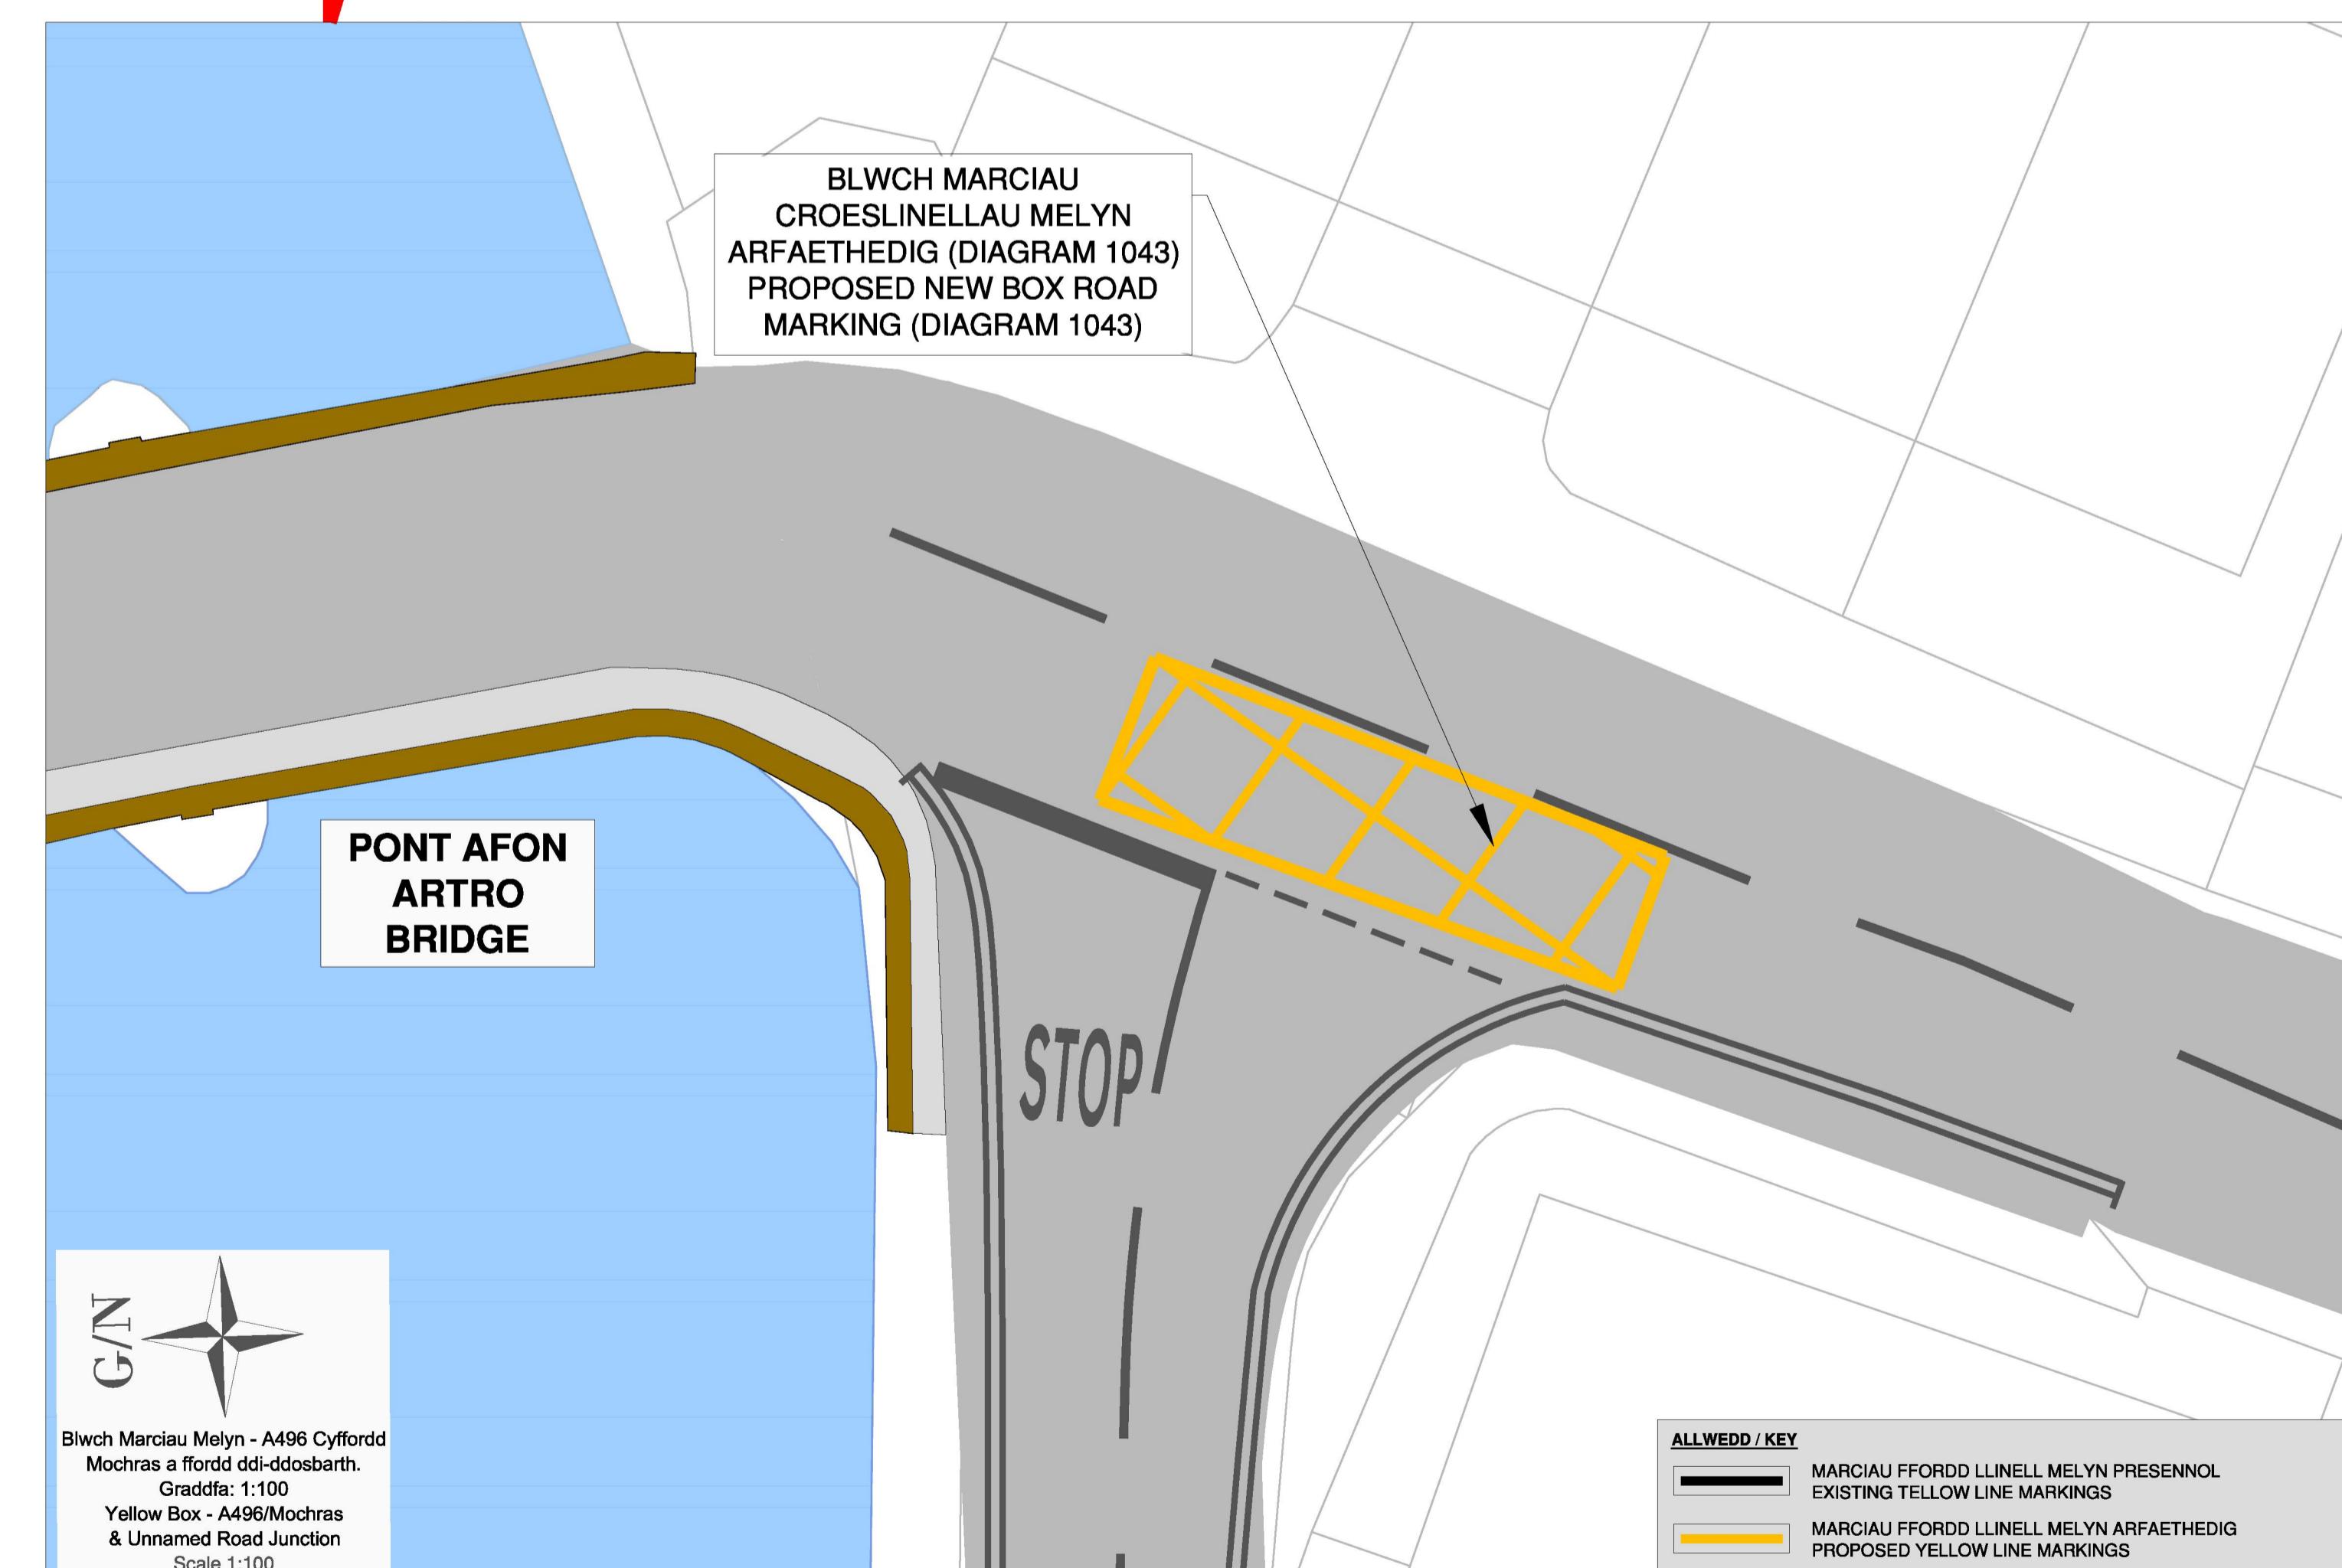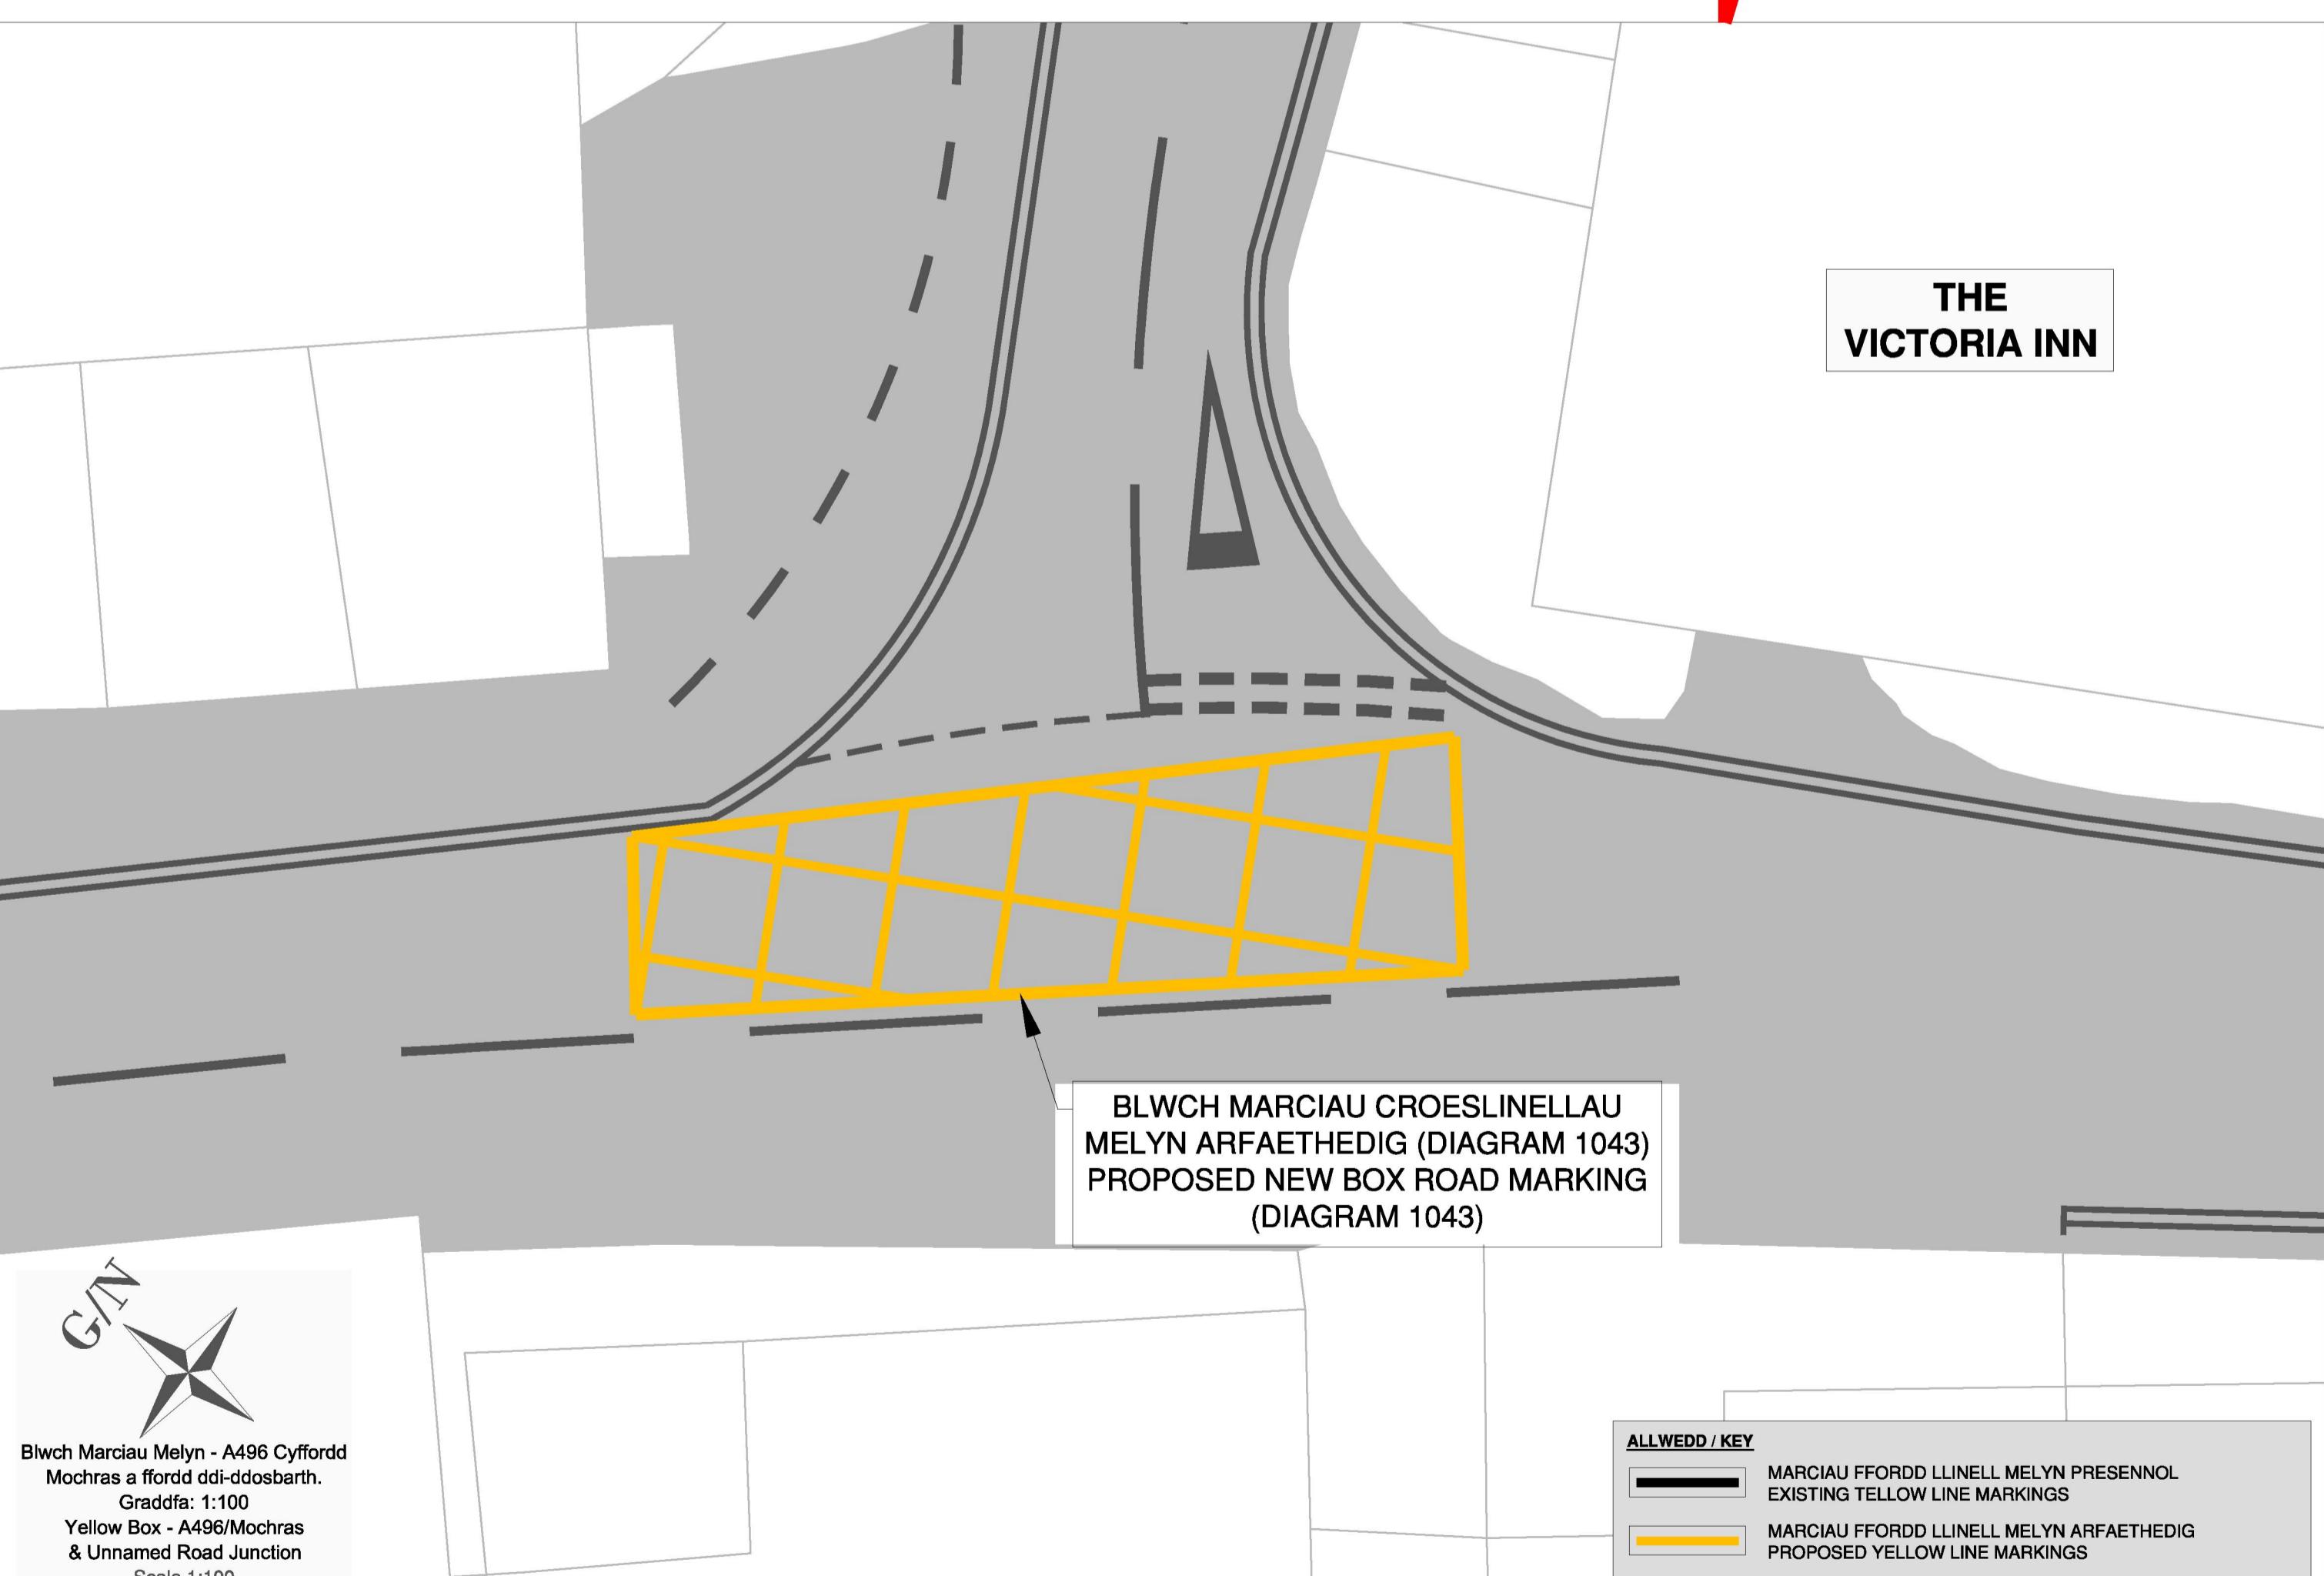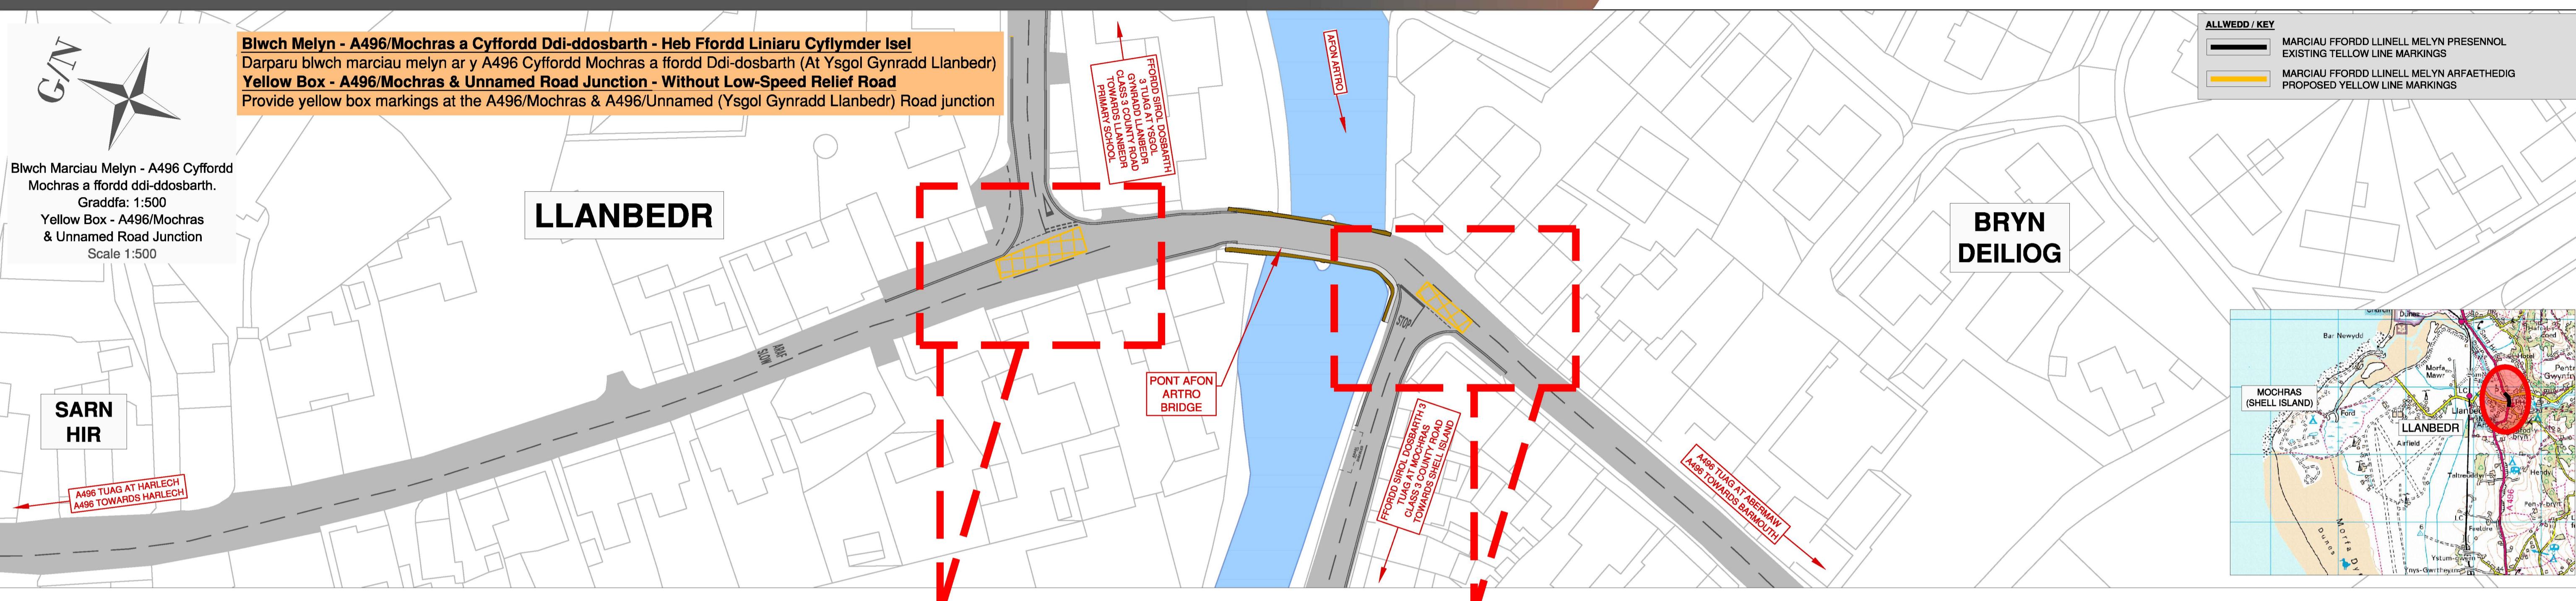

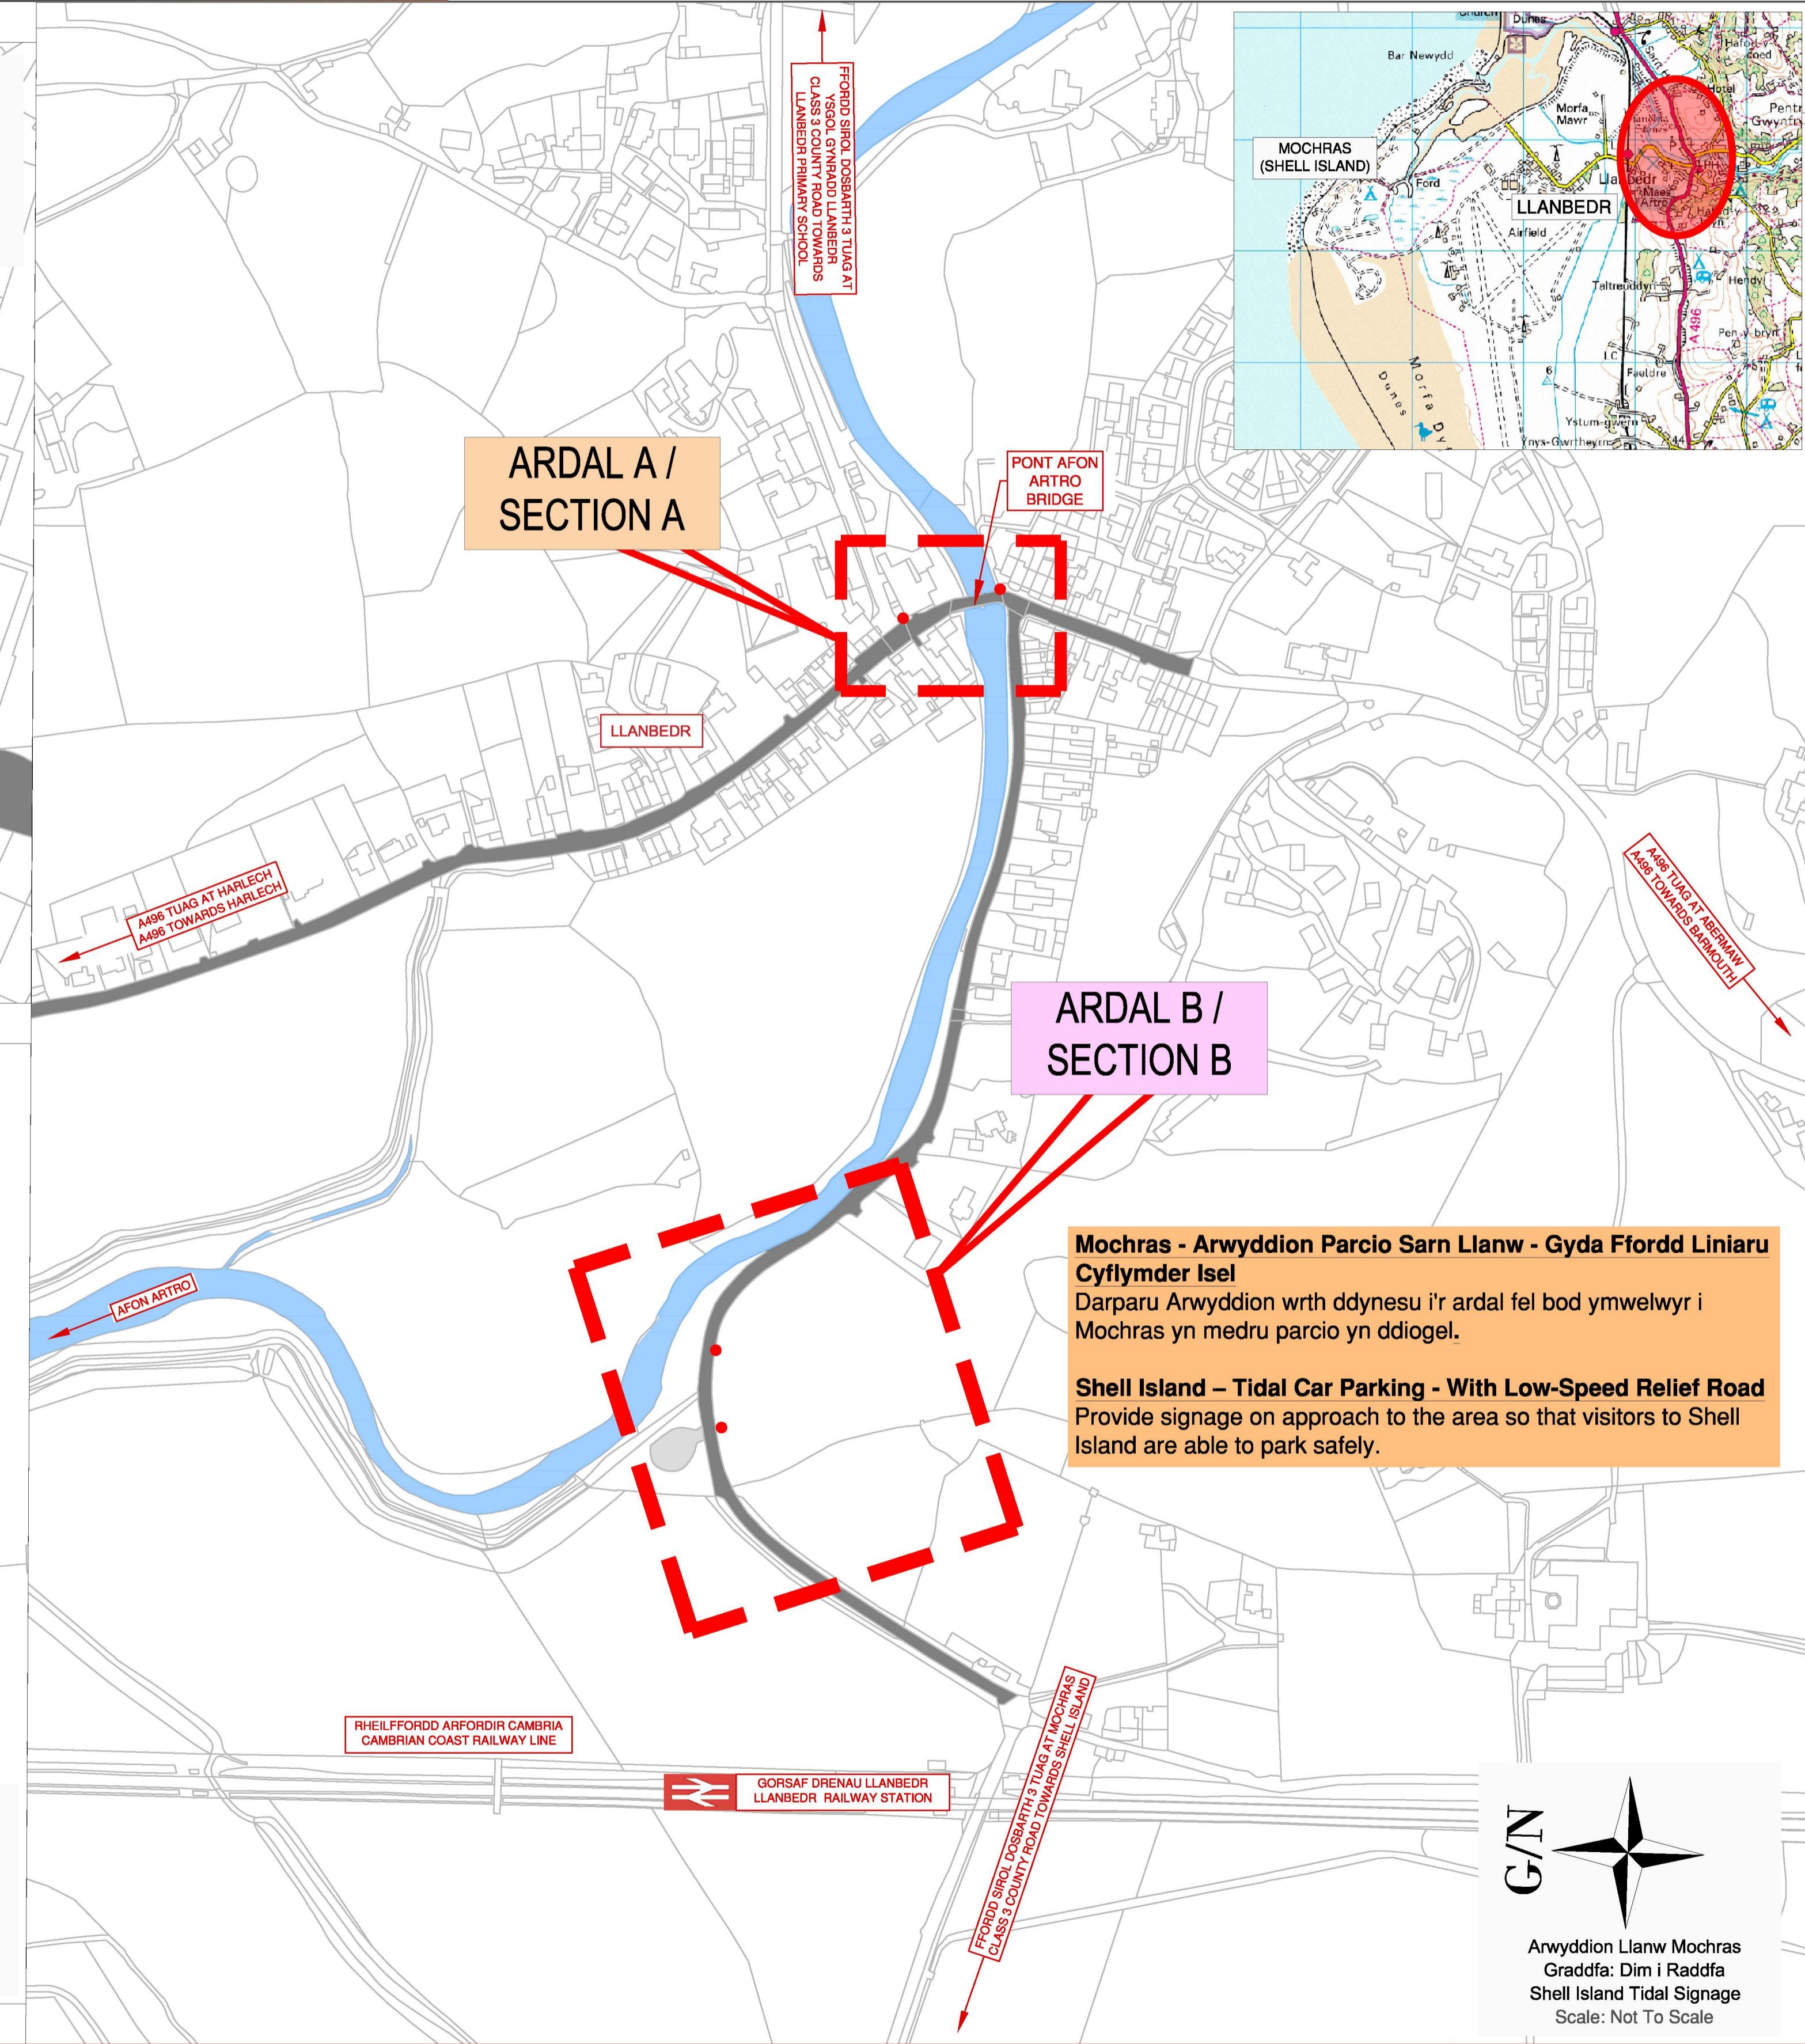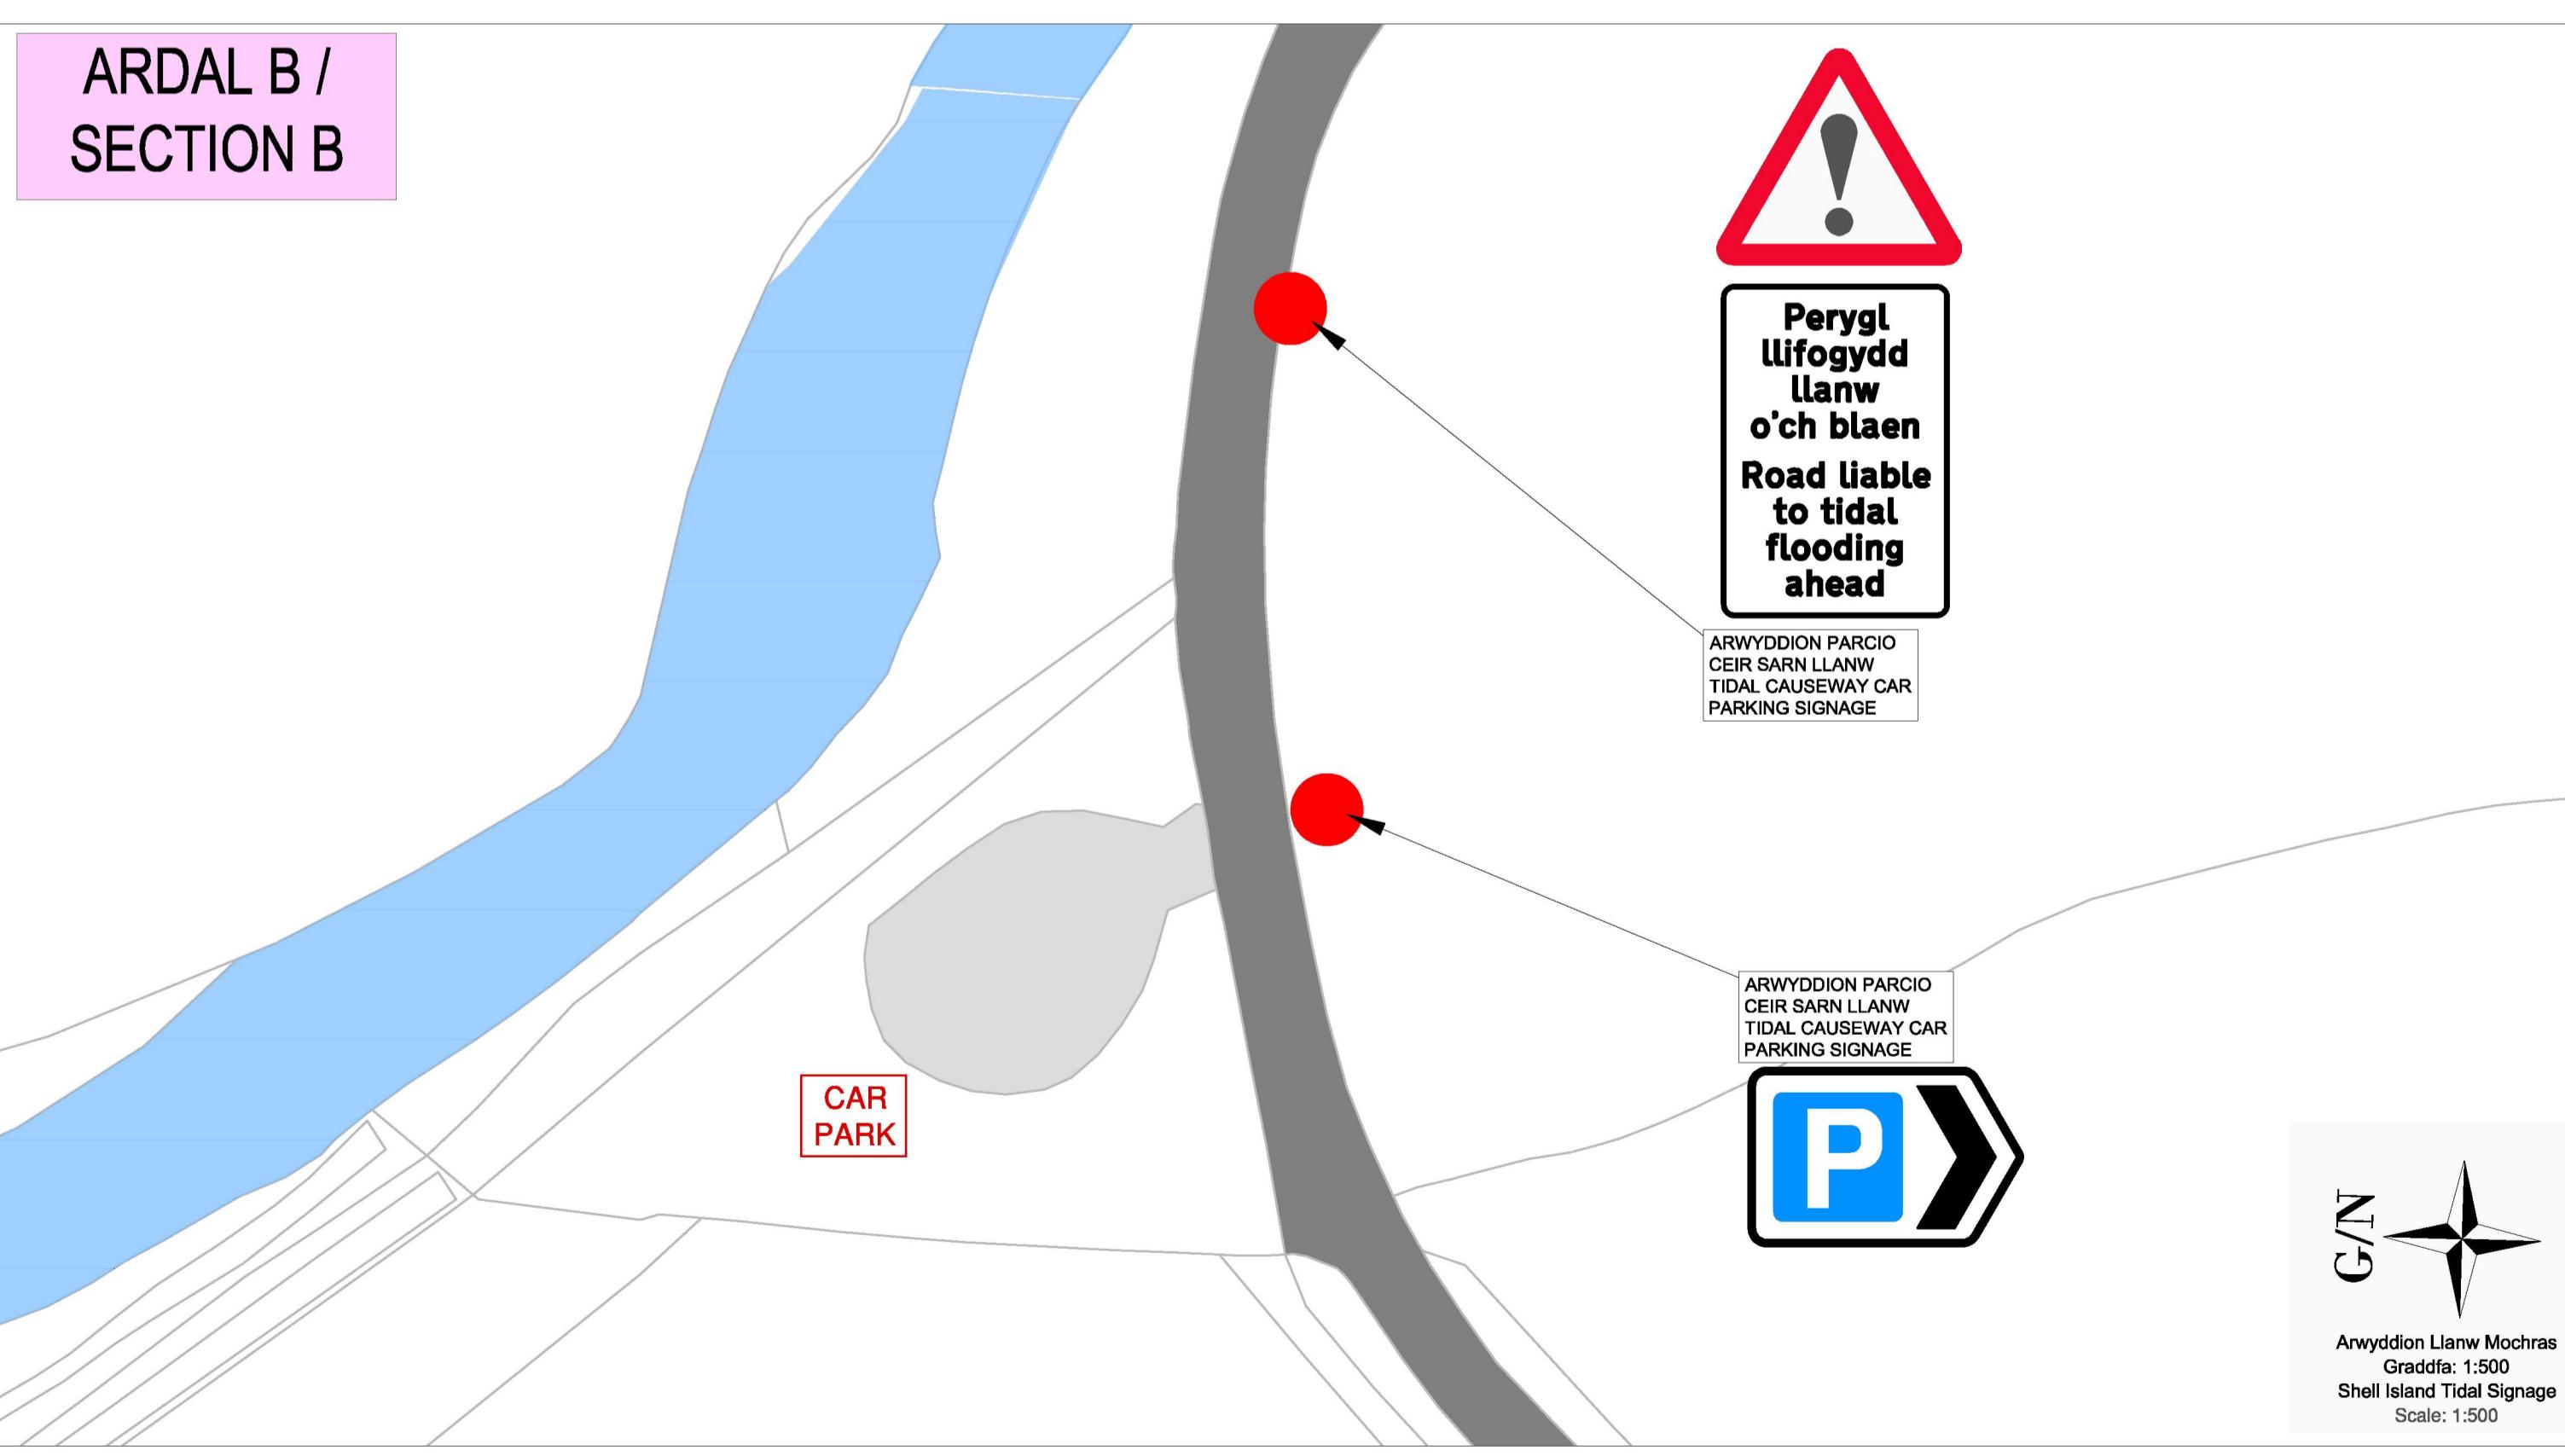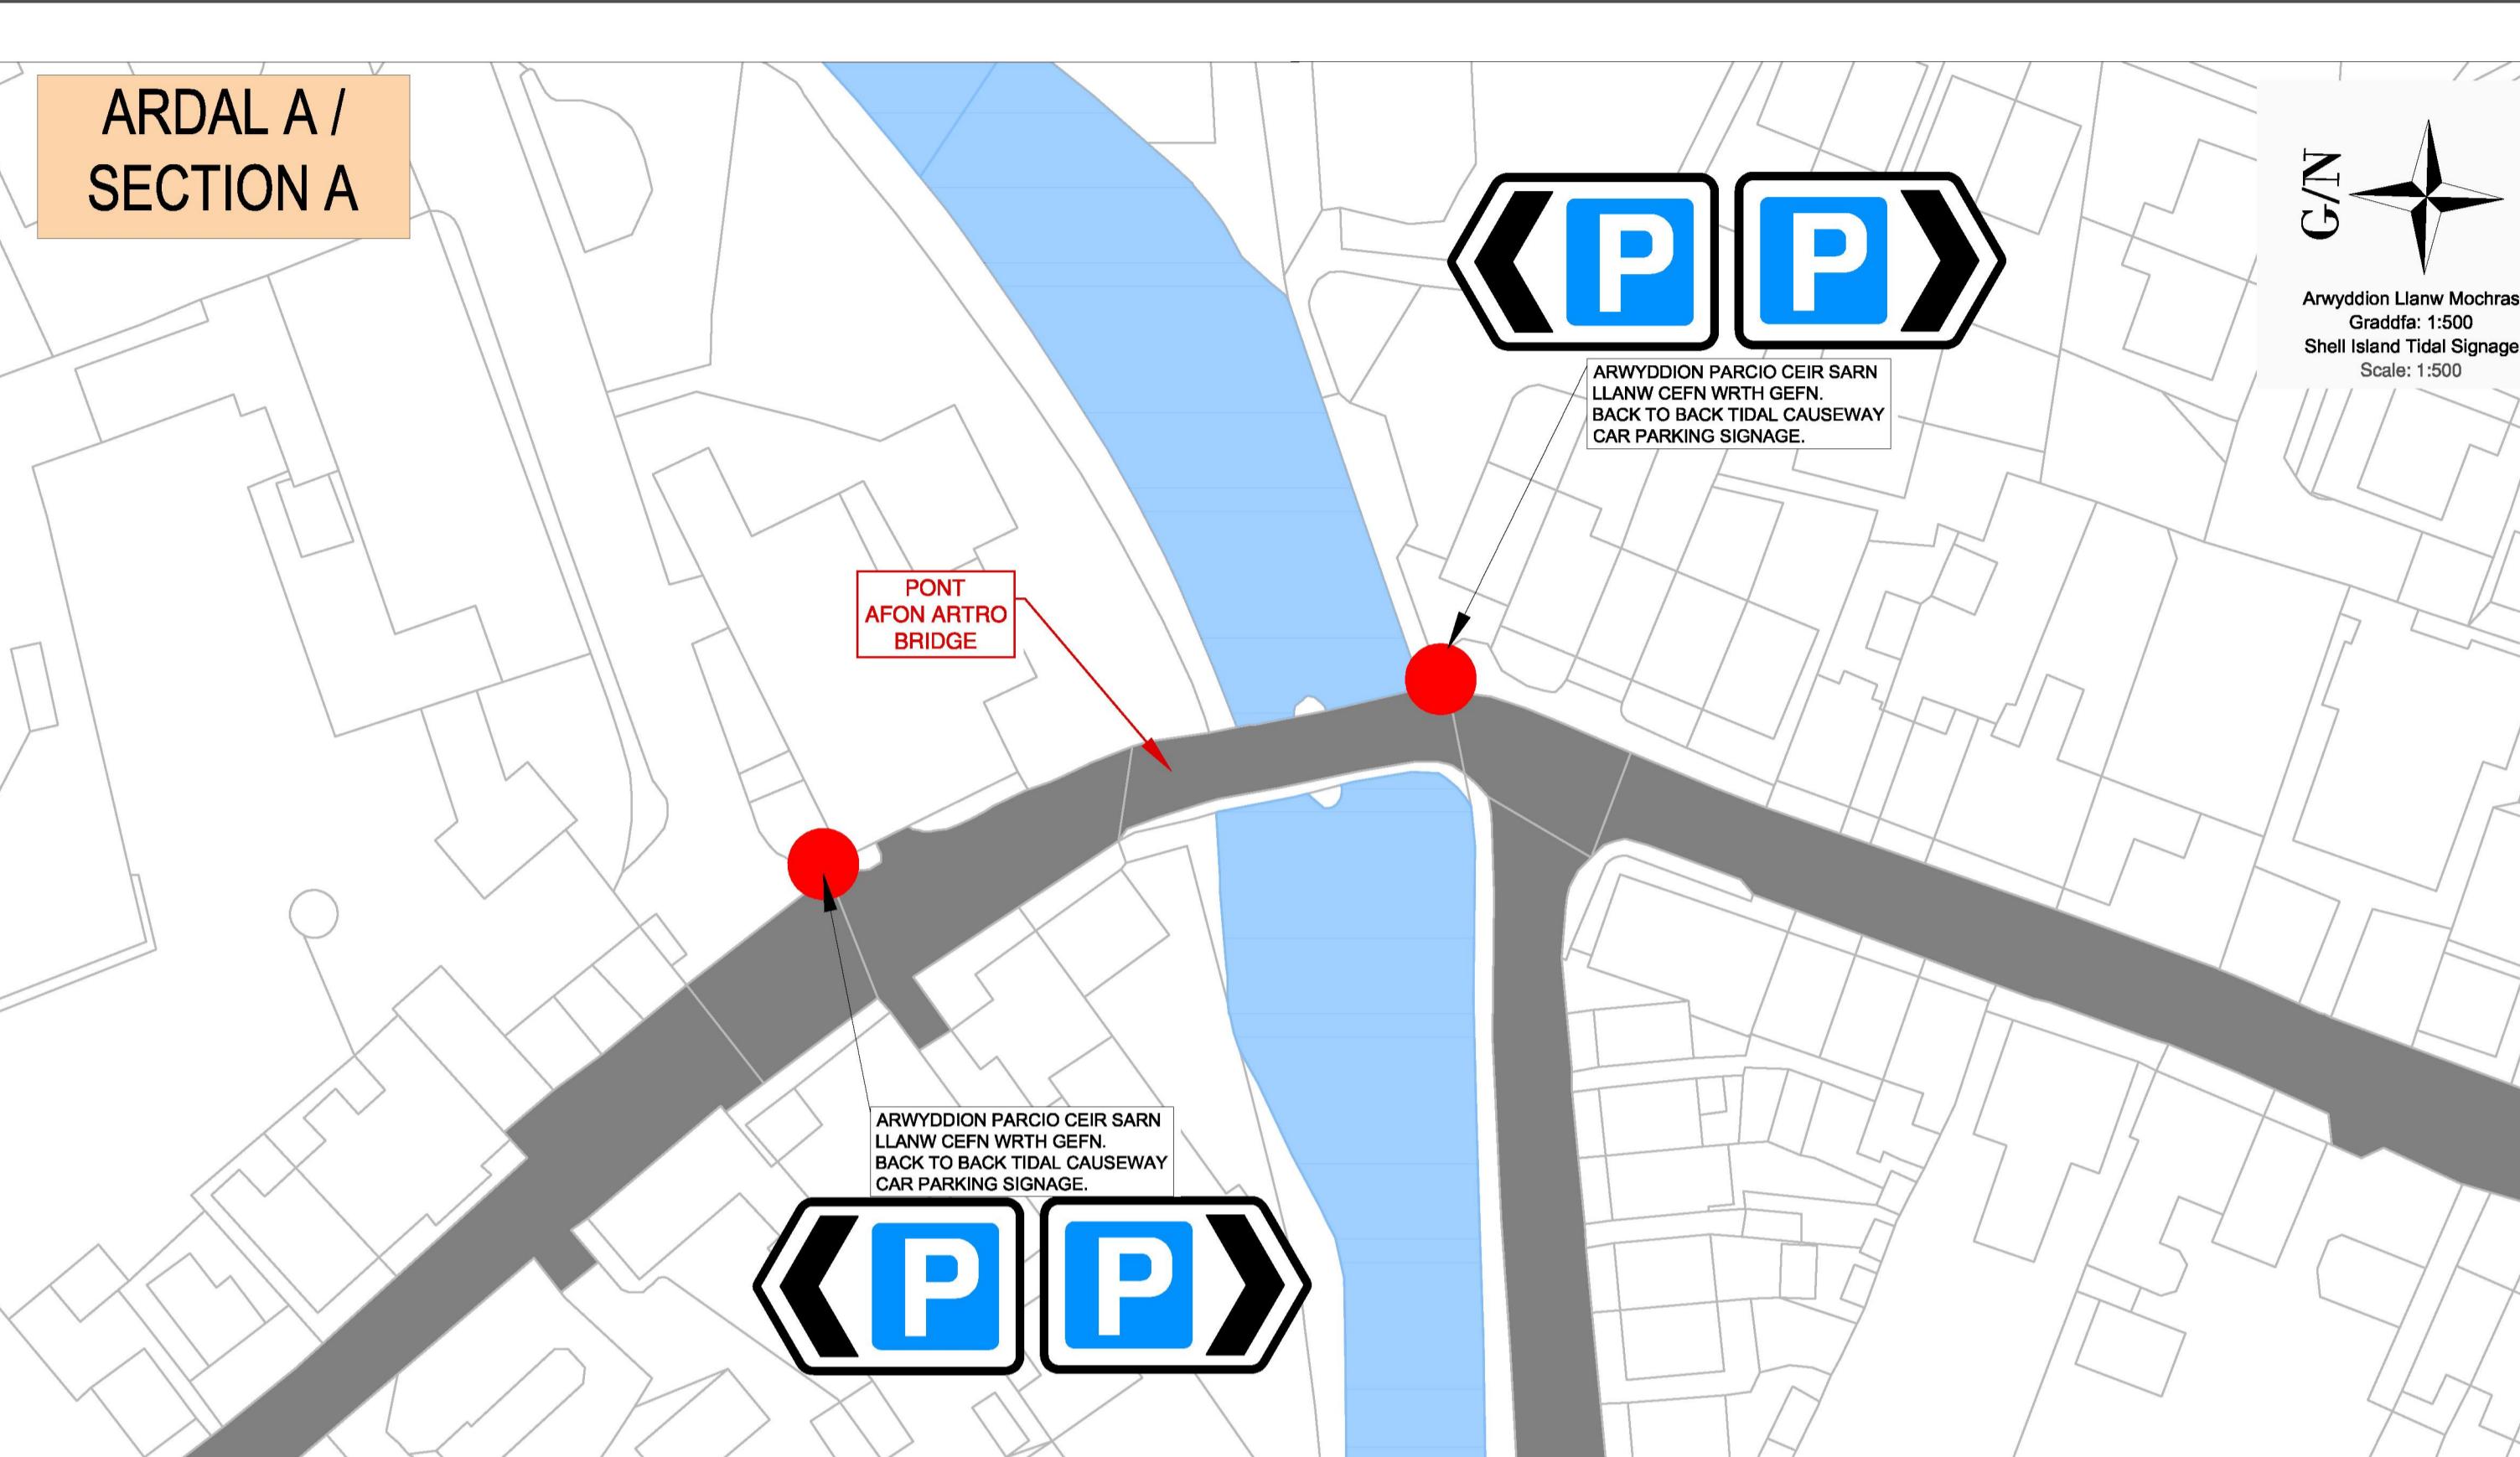

# Gwelliannau Pentref Llanbedr

# Llanbedr Village Improvements

# Mochras - Parcio Sarn Llanw (Heb Ffordd liniaru Cyflymder Isel) Shell Island - Tidal Car Parking (Without Low - Speed Relief Road)

# Ardal 3 a 4

## Section 3 & 4