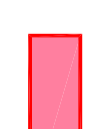



CYNLLUN LLEOLIAD / LOCATION PLAN



TAFLEN 1

NODIADAU/NOTES

Allwedd / Key

 **Telll
Title**

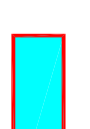 **Hawddraint
Easement**

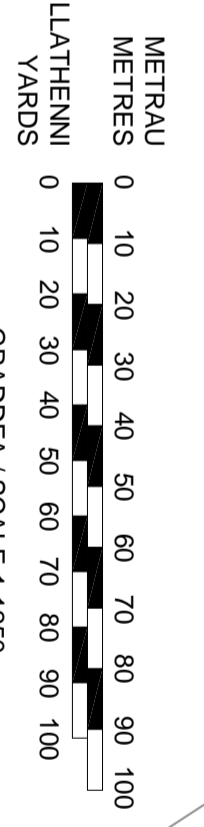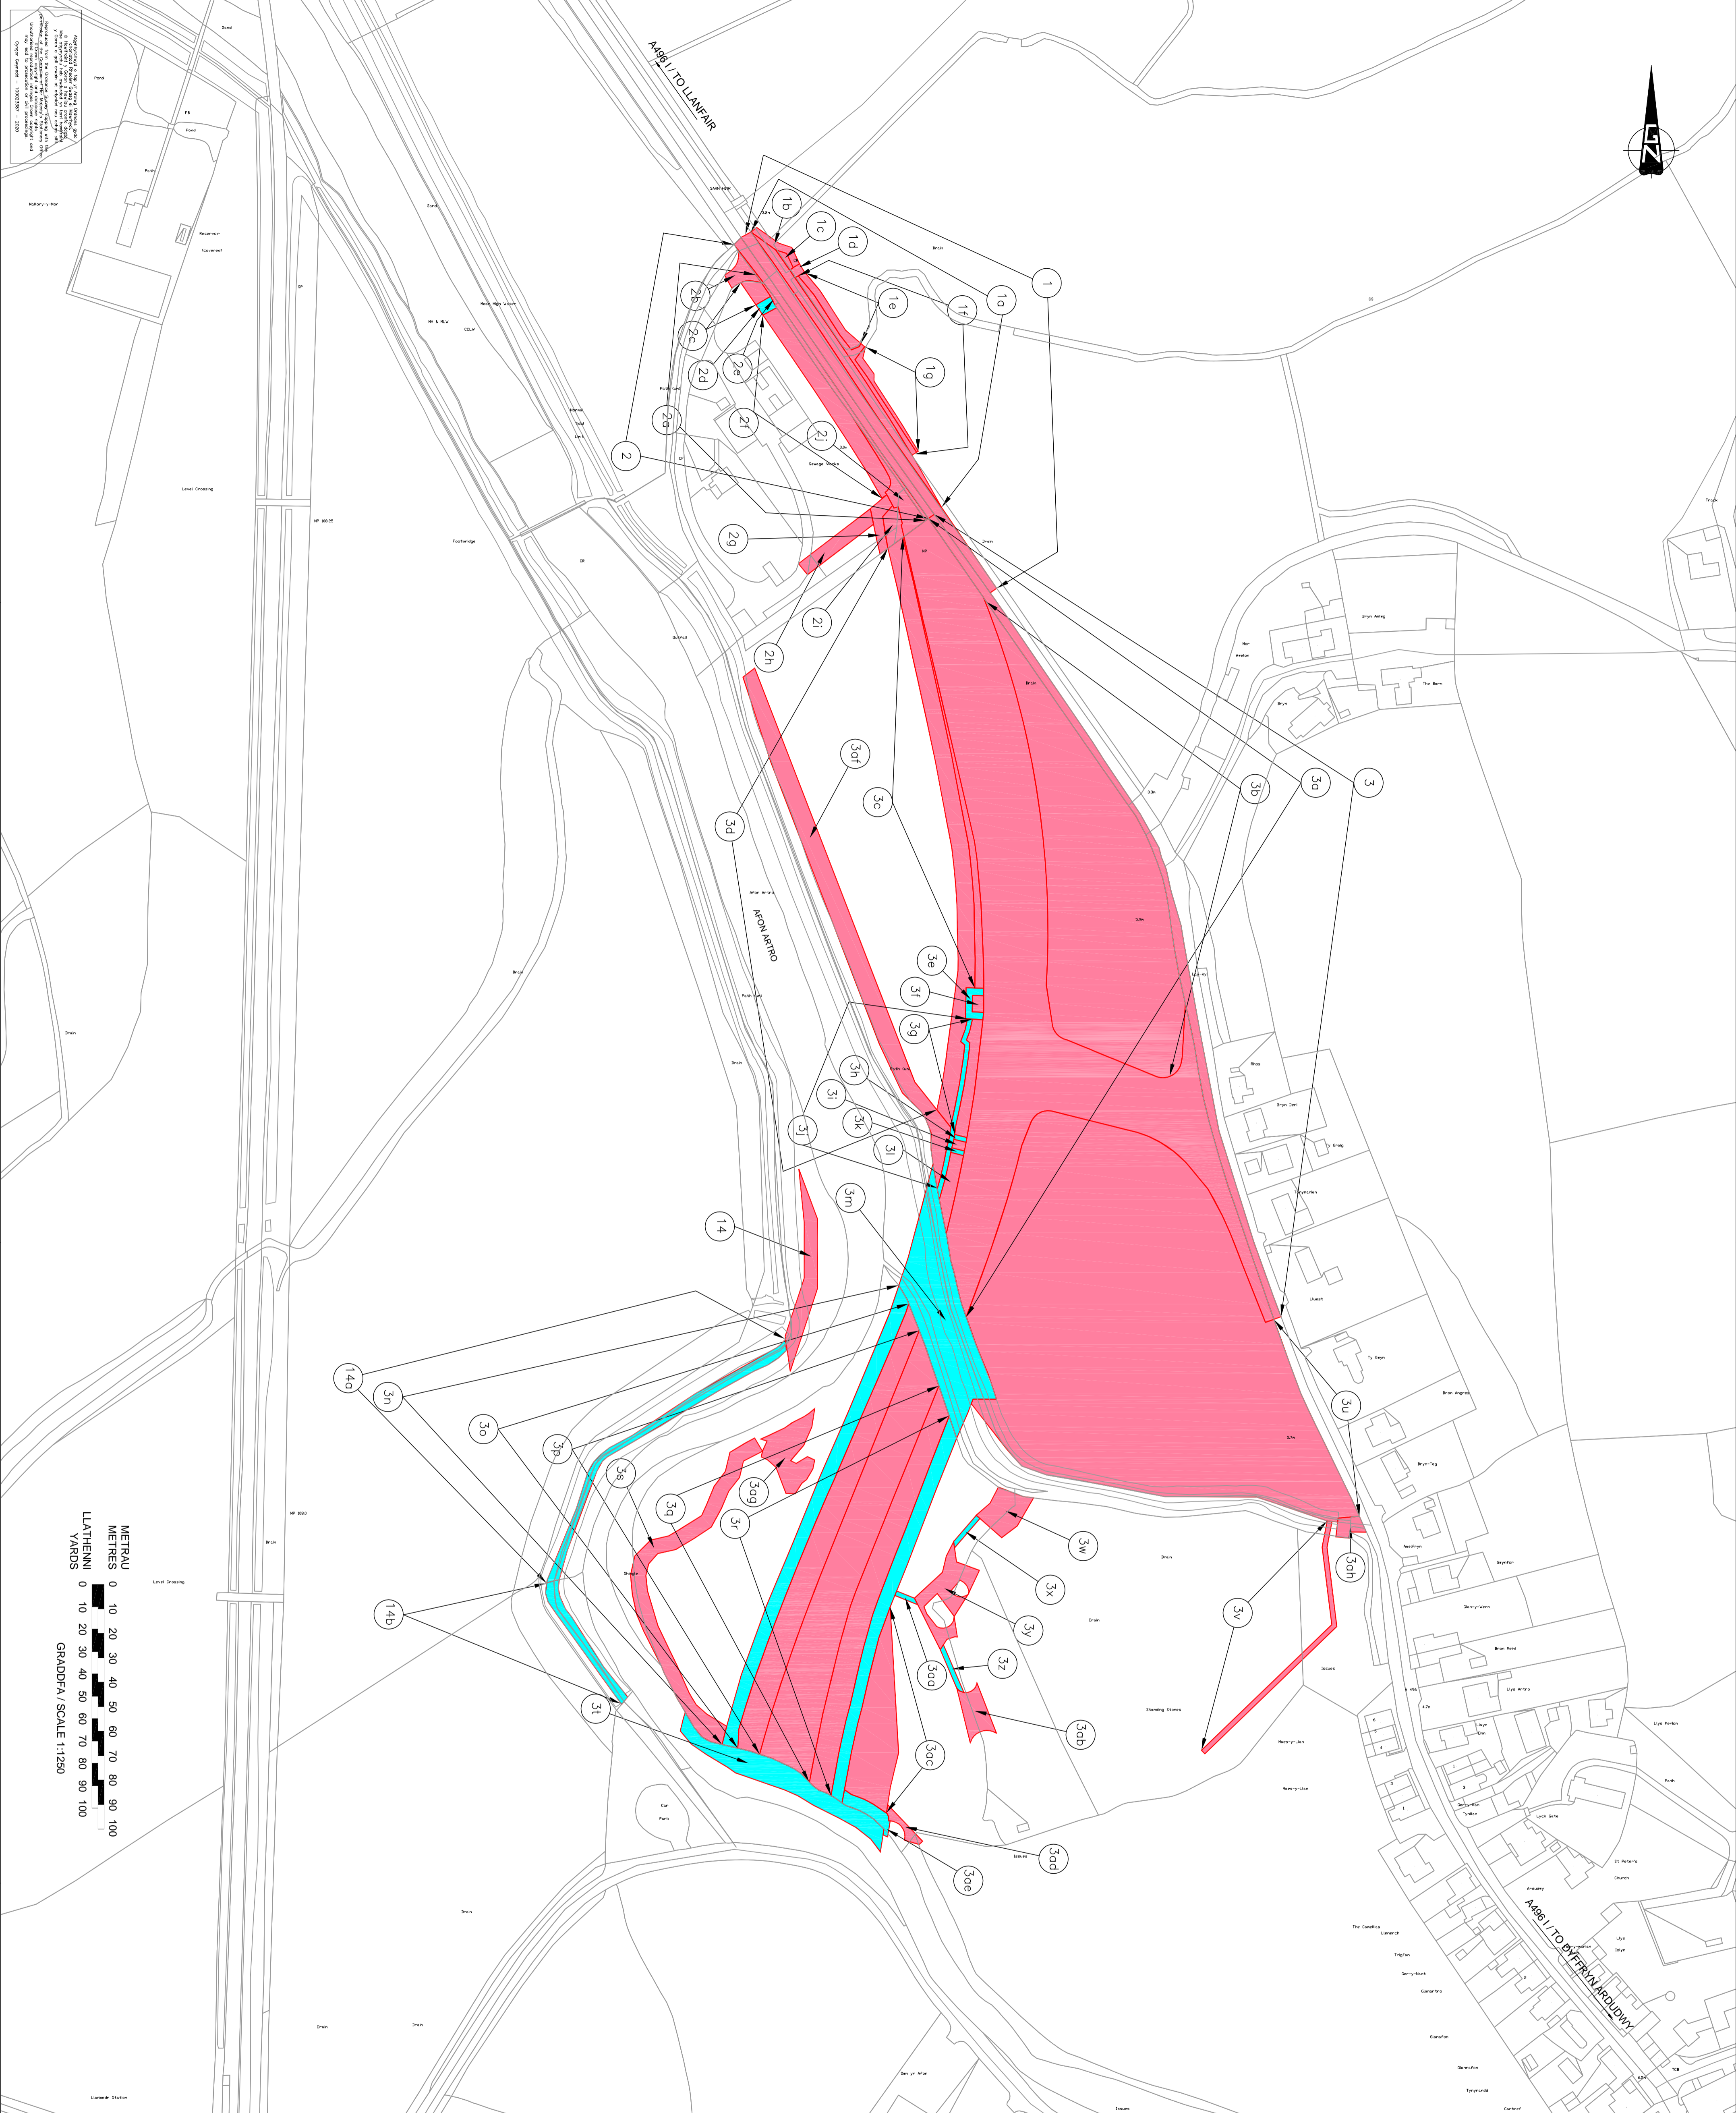

© Crown copyright and database right 2020. Ordnance Survey 100023387. Gwynedd Council
Chwiliadur a hysbysu corffwrdd ddiwedd Goron 2020. Awdurdod Gwynedd 100023387. Cynghor Gwynedd

**MAP SY'N CYFEIRIO I GYNLLUN CYNGOR
GWYNEDD (A496 LLANEDR ACCESS
IMPROVEMENT SCHEME) COMPULSORY
PURCHASE ORDER 202-**

**MAP REFERRED TO IN GWYNEDD
COUNCIL (A496 LLANEDR ACCESS
IMPROVEMENT SCHEME) COMPULSORY
PURCHASE ORDER 202-**

**GORCHYMYN PRYNU GORFODOL
TAFLEN 1 O 2
COMPULSORY PURCHASE ORDER
SHEET 1 OF 2**