





TAFLEN 2

NODIADAU/NOTES

- Allwedd / Key
- Teitl / Title
- Hawddfrainnt / Easement



MEWNOSODIAD A / INSERT A SCALE 1:1000

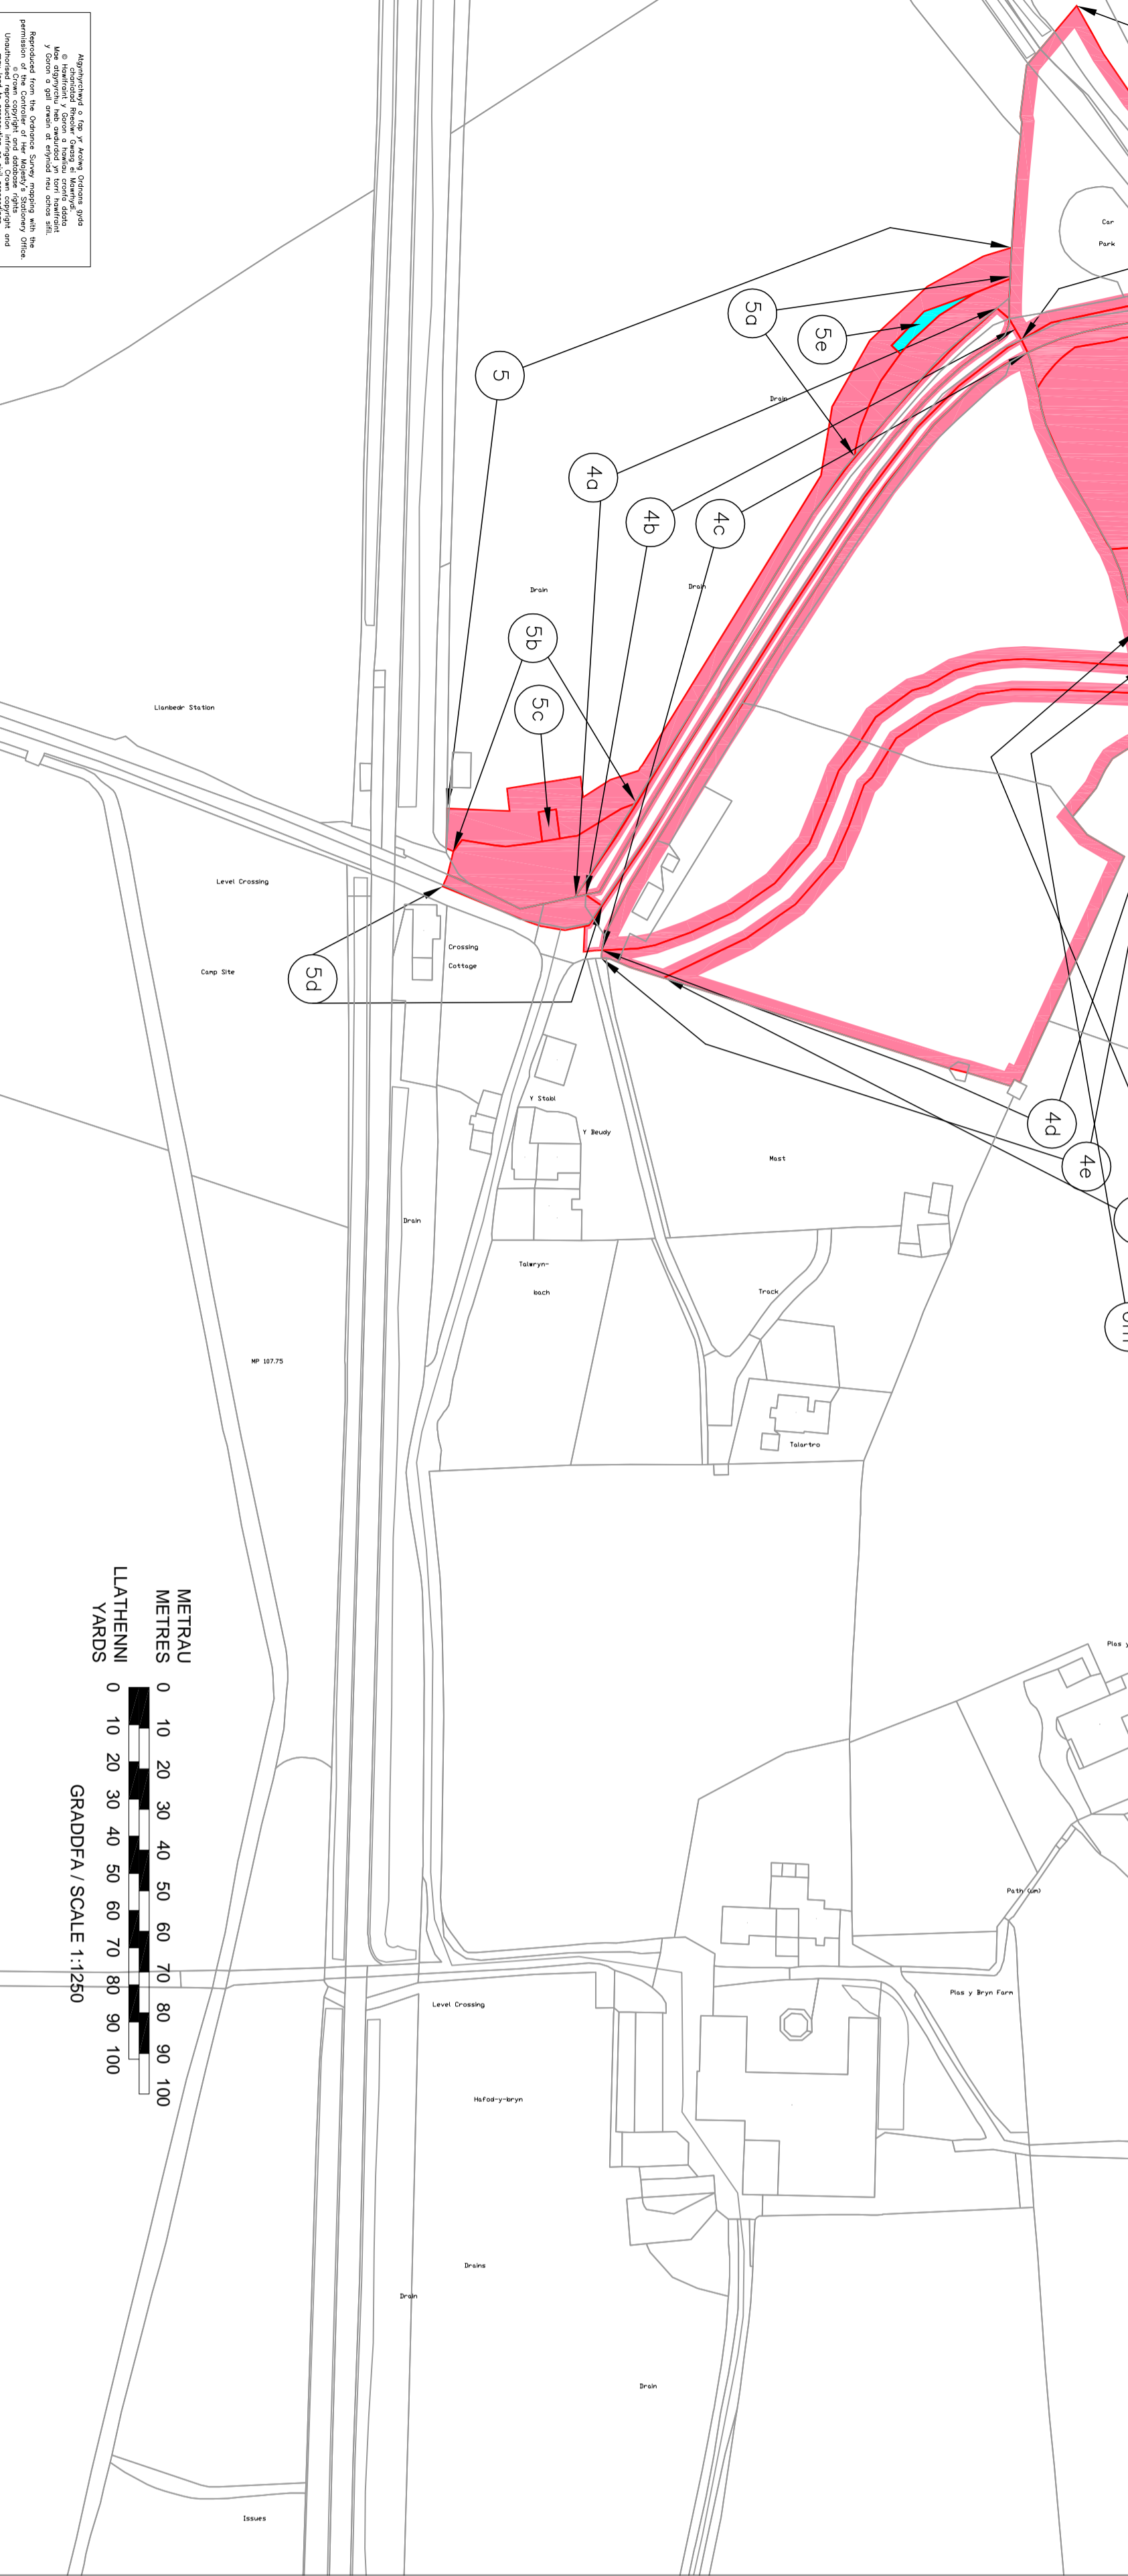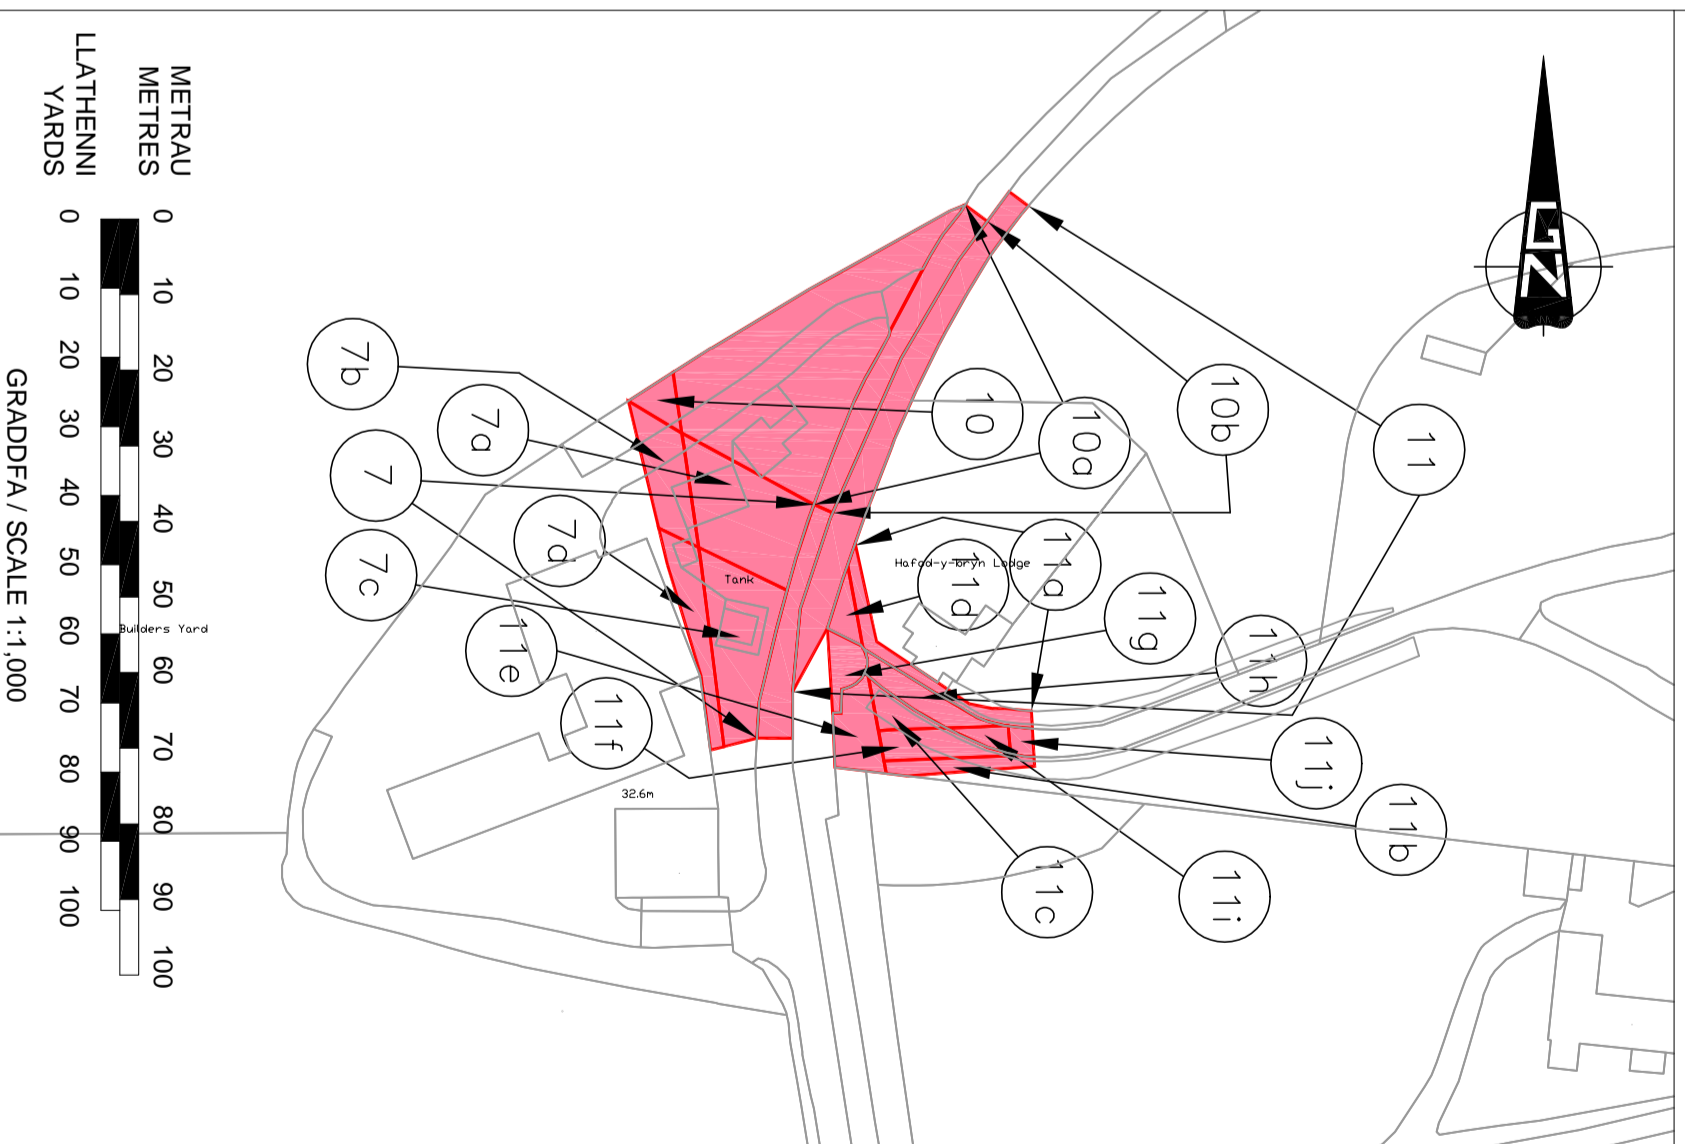

METRAU / METRES / YARDS  
 0 10 20 30 40 50 60 70 80 90 100  
 GRADDFA / SCALE 1:1250

Prepared by: [Name]  
 Date: [Date]  
 Scale: 1:1250

MAP SY'N CYFEIRIO I GYLLUN CYNGOR  
 GWYNEDD (A496 GWELLIANNAU  
 MYNEDIAD I LANBEDR) GORCHYMYN  
 PRYNU GORFODOL 202-

MAP REFERRED TO IN GWYNEDD  
 COUNCIL (A496 LLANBEDR ACCESS  
 IMPROVEMENT SCHEME) COMPULSORY  
 PURCHASE ORDER 202-

GORCHYMYN PRYNU GORFODOL  
 TAFLEN 2 O 2

COMPULSORY PURCHASE ORDER  
 SHEET 2 OF 2